



A3


STAGE ABBREVIATIONS:
 CD- Concept Design, PP-Preplanning, PA-Planning Application, FI-Further Information, AP-Appeal, RC-Response To Conditions, TE-Tender, FC-Fire Cert/, LE-Contract / Legal, CO-Construction, AB-As Built.

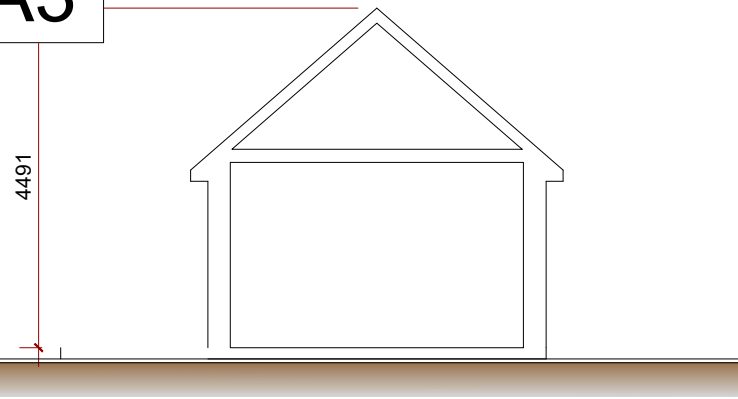


Cross Section A-A
 Scale 1:100
 TYPE garage

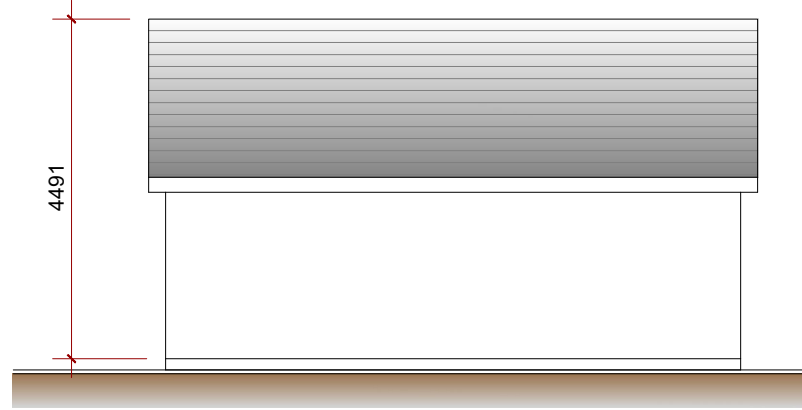


Side Elevation
 Scale 1:100
 TYPE garage

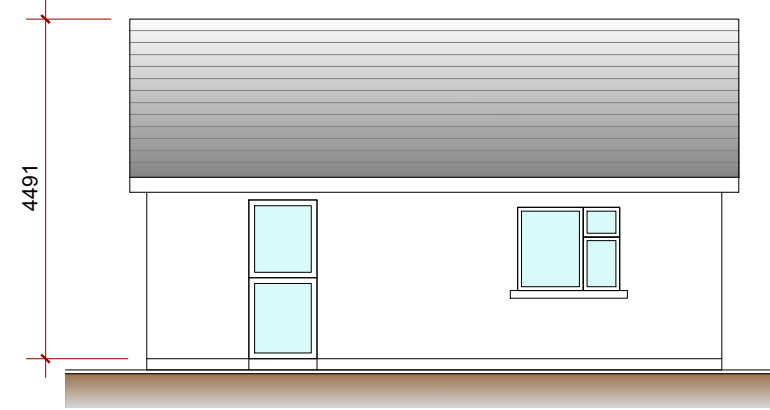


Side Elevation
 Scale 1:100
 TYPE garage

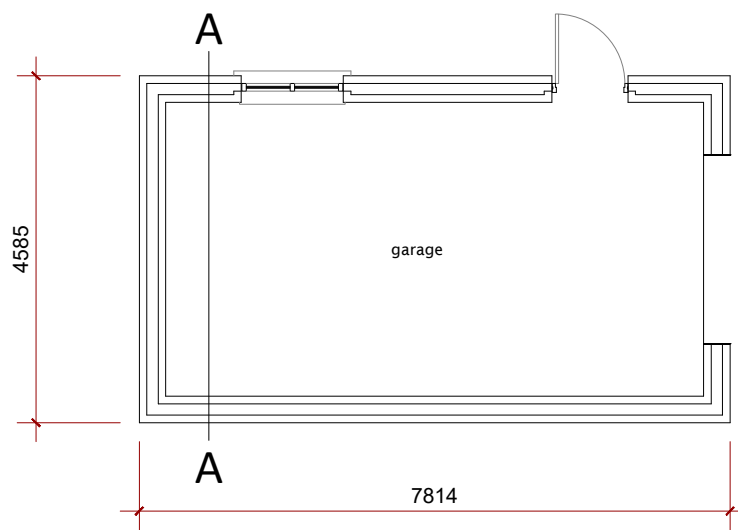


Garage Floor Plan
 Scale 1:100
 TYPE garage

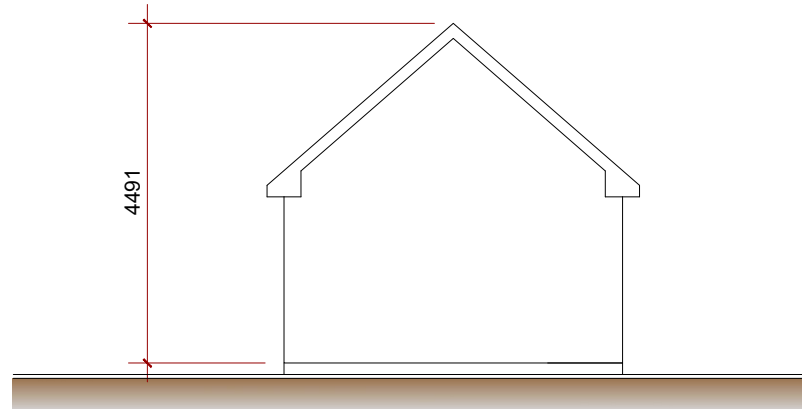


Rear Elevation
 Scale 1:100
 TYPE garage

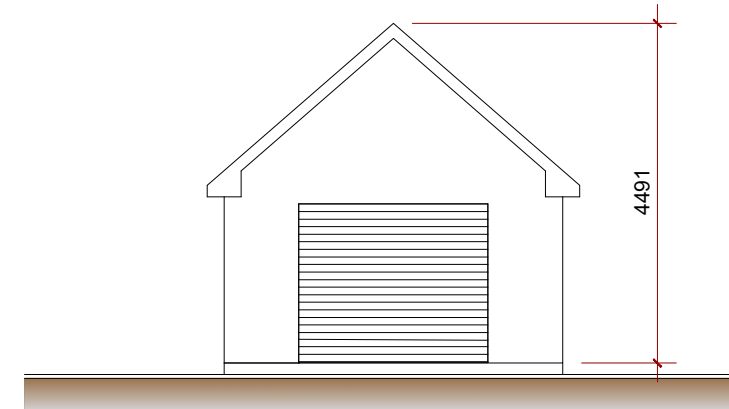

Front Elevation
 Scale 1:100
 TYPE garage

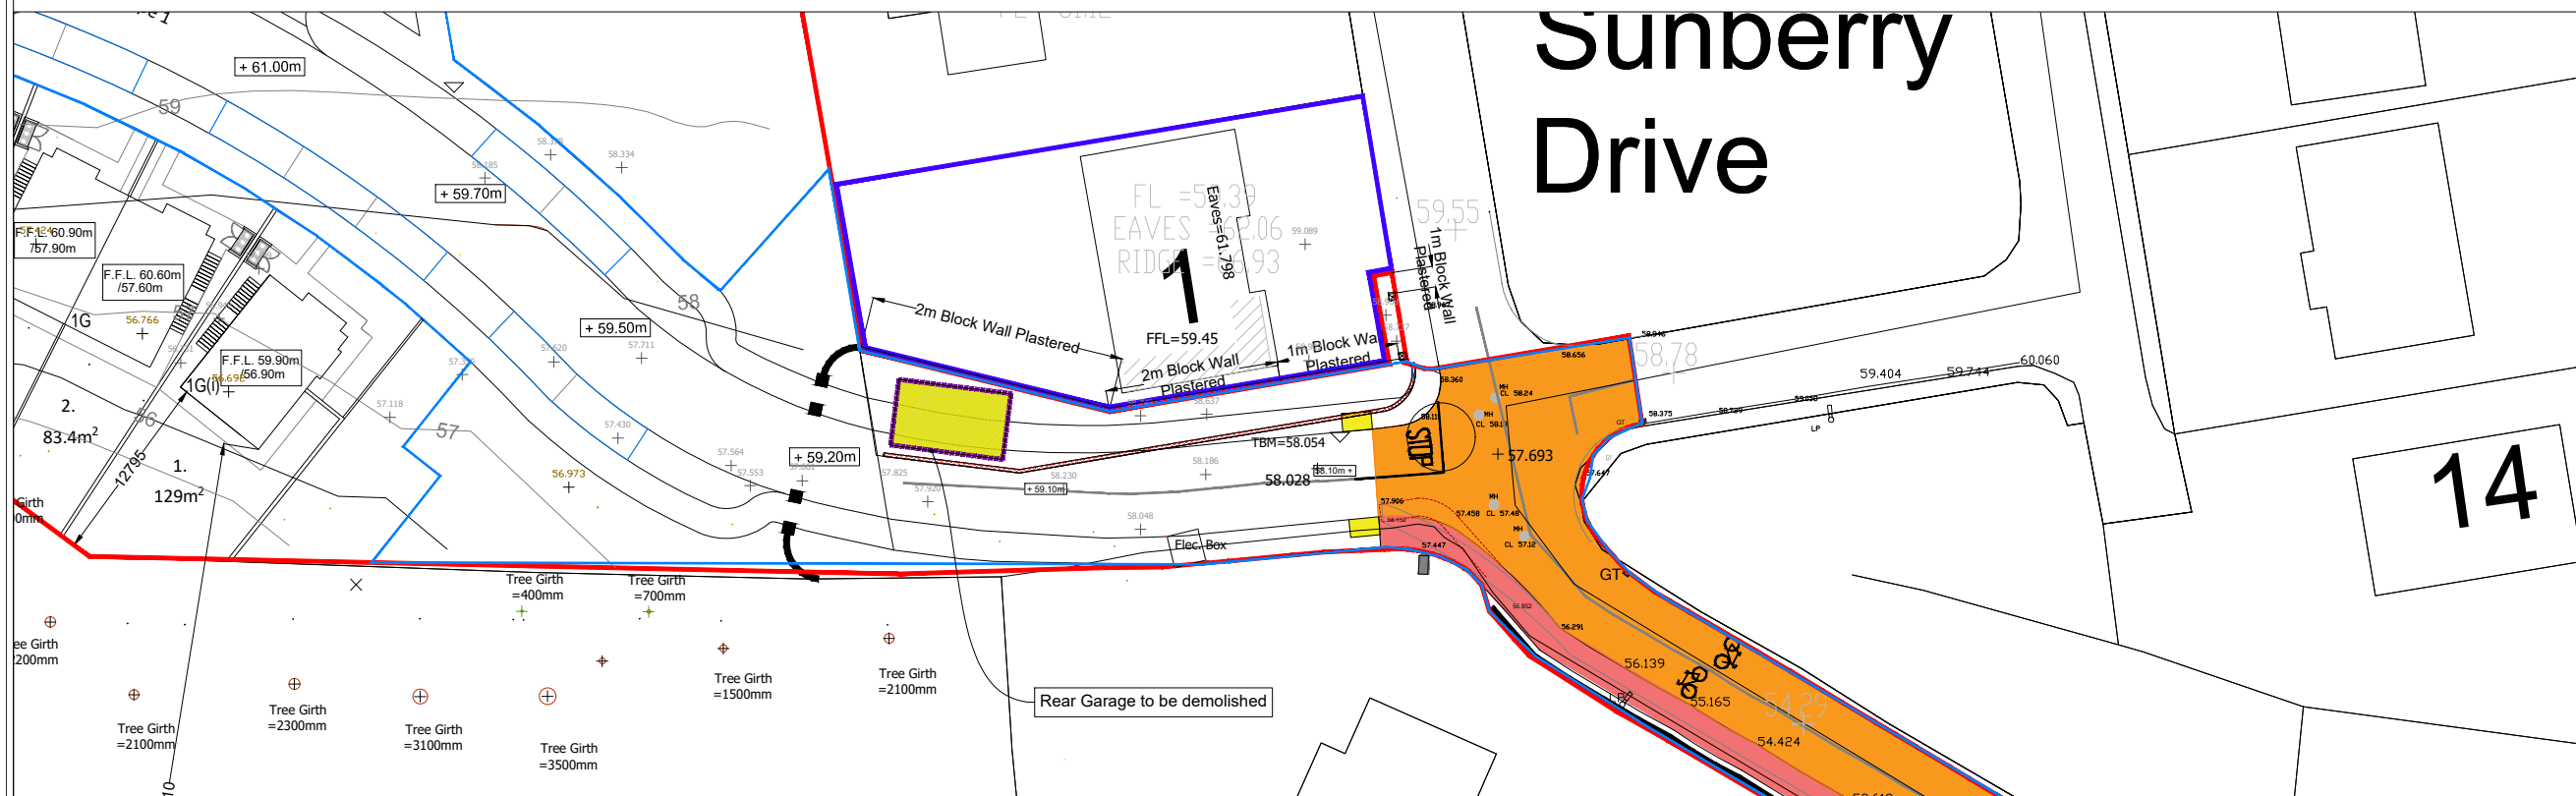

1	ISSUED FOR PLANNING PERMISSION	01/02/2021	OC
Rev	DETAIL	DATE	BY

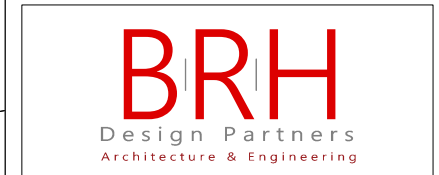

Phoenix House, Monahan Road, Cork.
 T-021 2376150 E: info@brh.ie

CLIENT: Eoin Sheehan

PROJECT: Residential Development at Monacnapa, Blarney, Co. Cork

DRG: Garage to be Demolished to the rear of No. 1 Sunberry Drive.

Drawn By:	Checked By:	Job No:	Drawing Number:	Revision:	Stage:
JP	MB	21_001	P_12	2	PA
SCALE:		1:100 / 1:500			