


A1

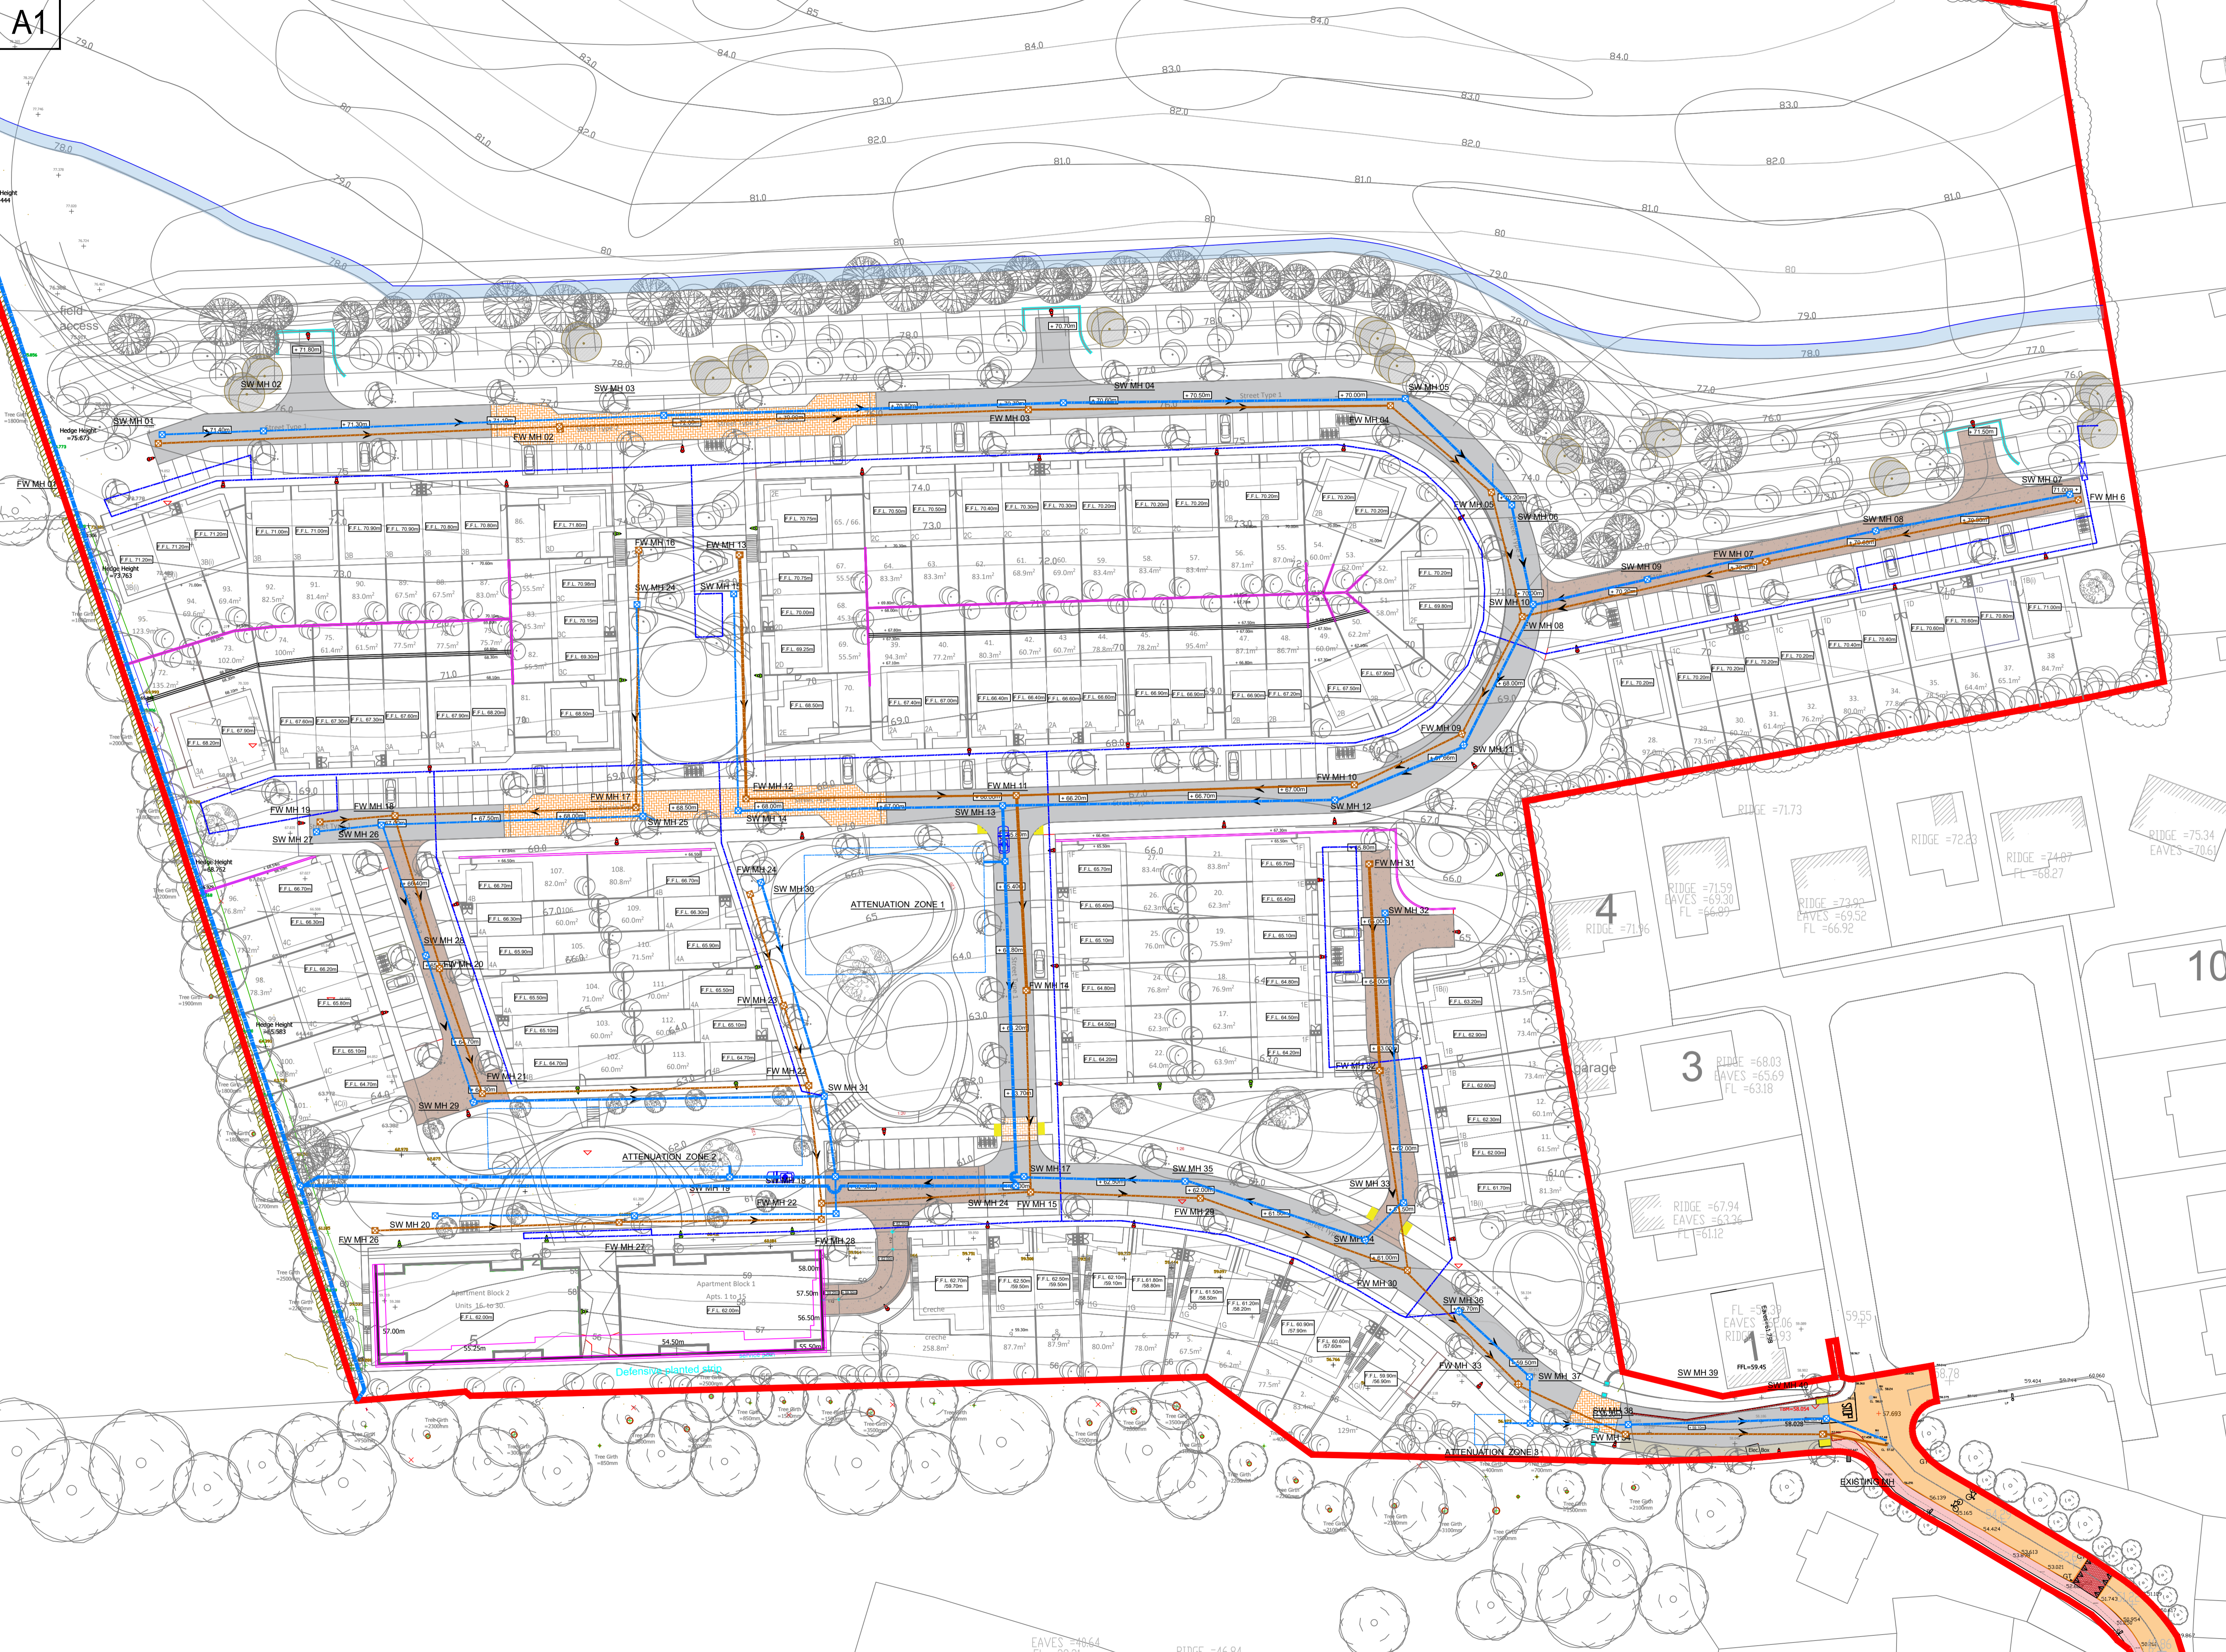

Legend

- Main Surface Water Line
- Main Foul Line
- Main Water Main Line

Revision	Detail	Date	Rev. No.
A	FOR SHD APPLICATION	14-02-22	PM

IMPORTANT TO READ
 © THIS DRAWING IS COPYRIGHT.
 ALL CONSTRUCTION METHODS, MATERIALS, SERVICES AND INSTALLATIONS TO BE IN ACCORDANCE WITH ALL BUILDING REGULATIONS AND CODES OF PRACTICE AT TIME OF CONSTRUCTION.
 ALL SUB-CONTRACTORS ARE ULTIMATELY RESPONSIBLE FOR ENSURING COMPLIANCE WITH REGULATIONS WITHIN THEIR OWN TRADE. ALL TRADES TO CHECK DIMENSIONS ON SITE PRIOR TO CONSTRUCTION OF FABRICATION. FIGURED DIMENSIONS TO BE TAKEN ONLY.
 THE ENGINEER IS TO BE INFORMED IMMEDIATELY OF ANY DISCREPANCIES BEFORE WORK PROCEEDS.
 IF IN DOUBT, ASK!



OLS Consulting Engineers & Project Management Ltd
 No. 3 Saint Patrick's Place,
 New Road,
 Bandon,
 Co. Cork
 P72 FX52
 Tel: (053) 8843980
 Email: info@olsconsultingengineers.ie
 Web: www.olsconsultingengineers.ie

Client: **EON SHEEHAN**

Job Title: **PROPOSED RESIDENTIAL DEVELOPMENT IN BLARNEY**

Dwg Title: **SITE PLAN SHOWING MAIN STORM, FOUL AND WATER MAIN LINES**

Date	Drawn	Checked	Appr.	Rev.
01-02-21	PM	PM	PM	A
Scale: 1:500				