



LEGEND

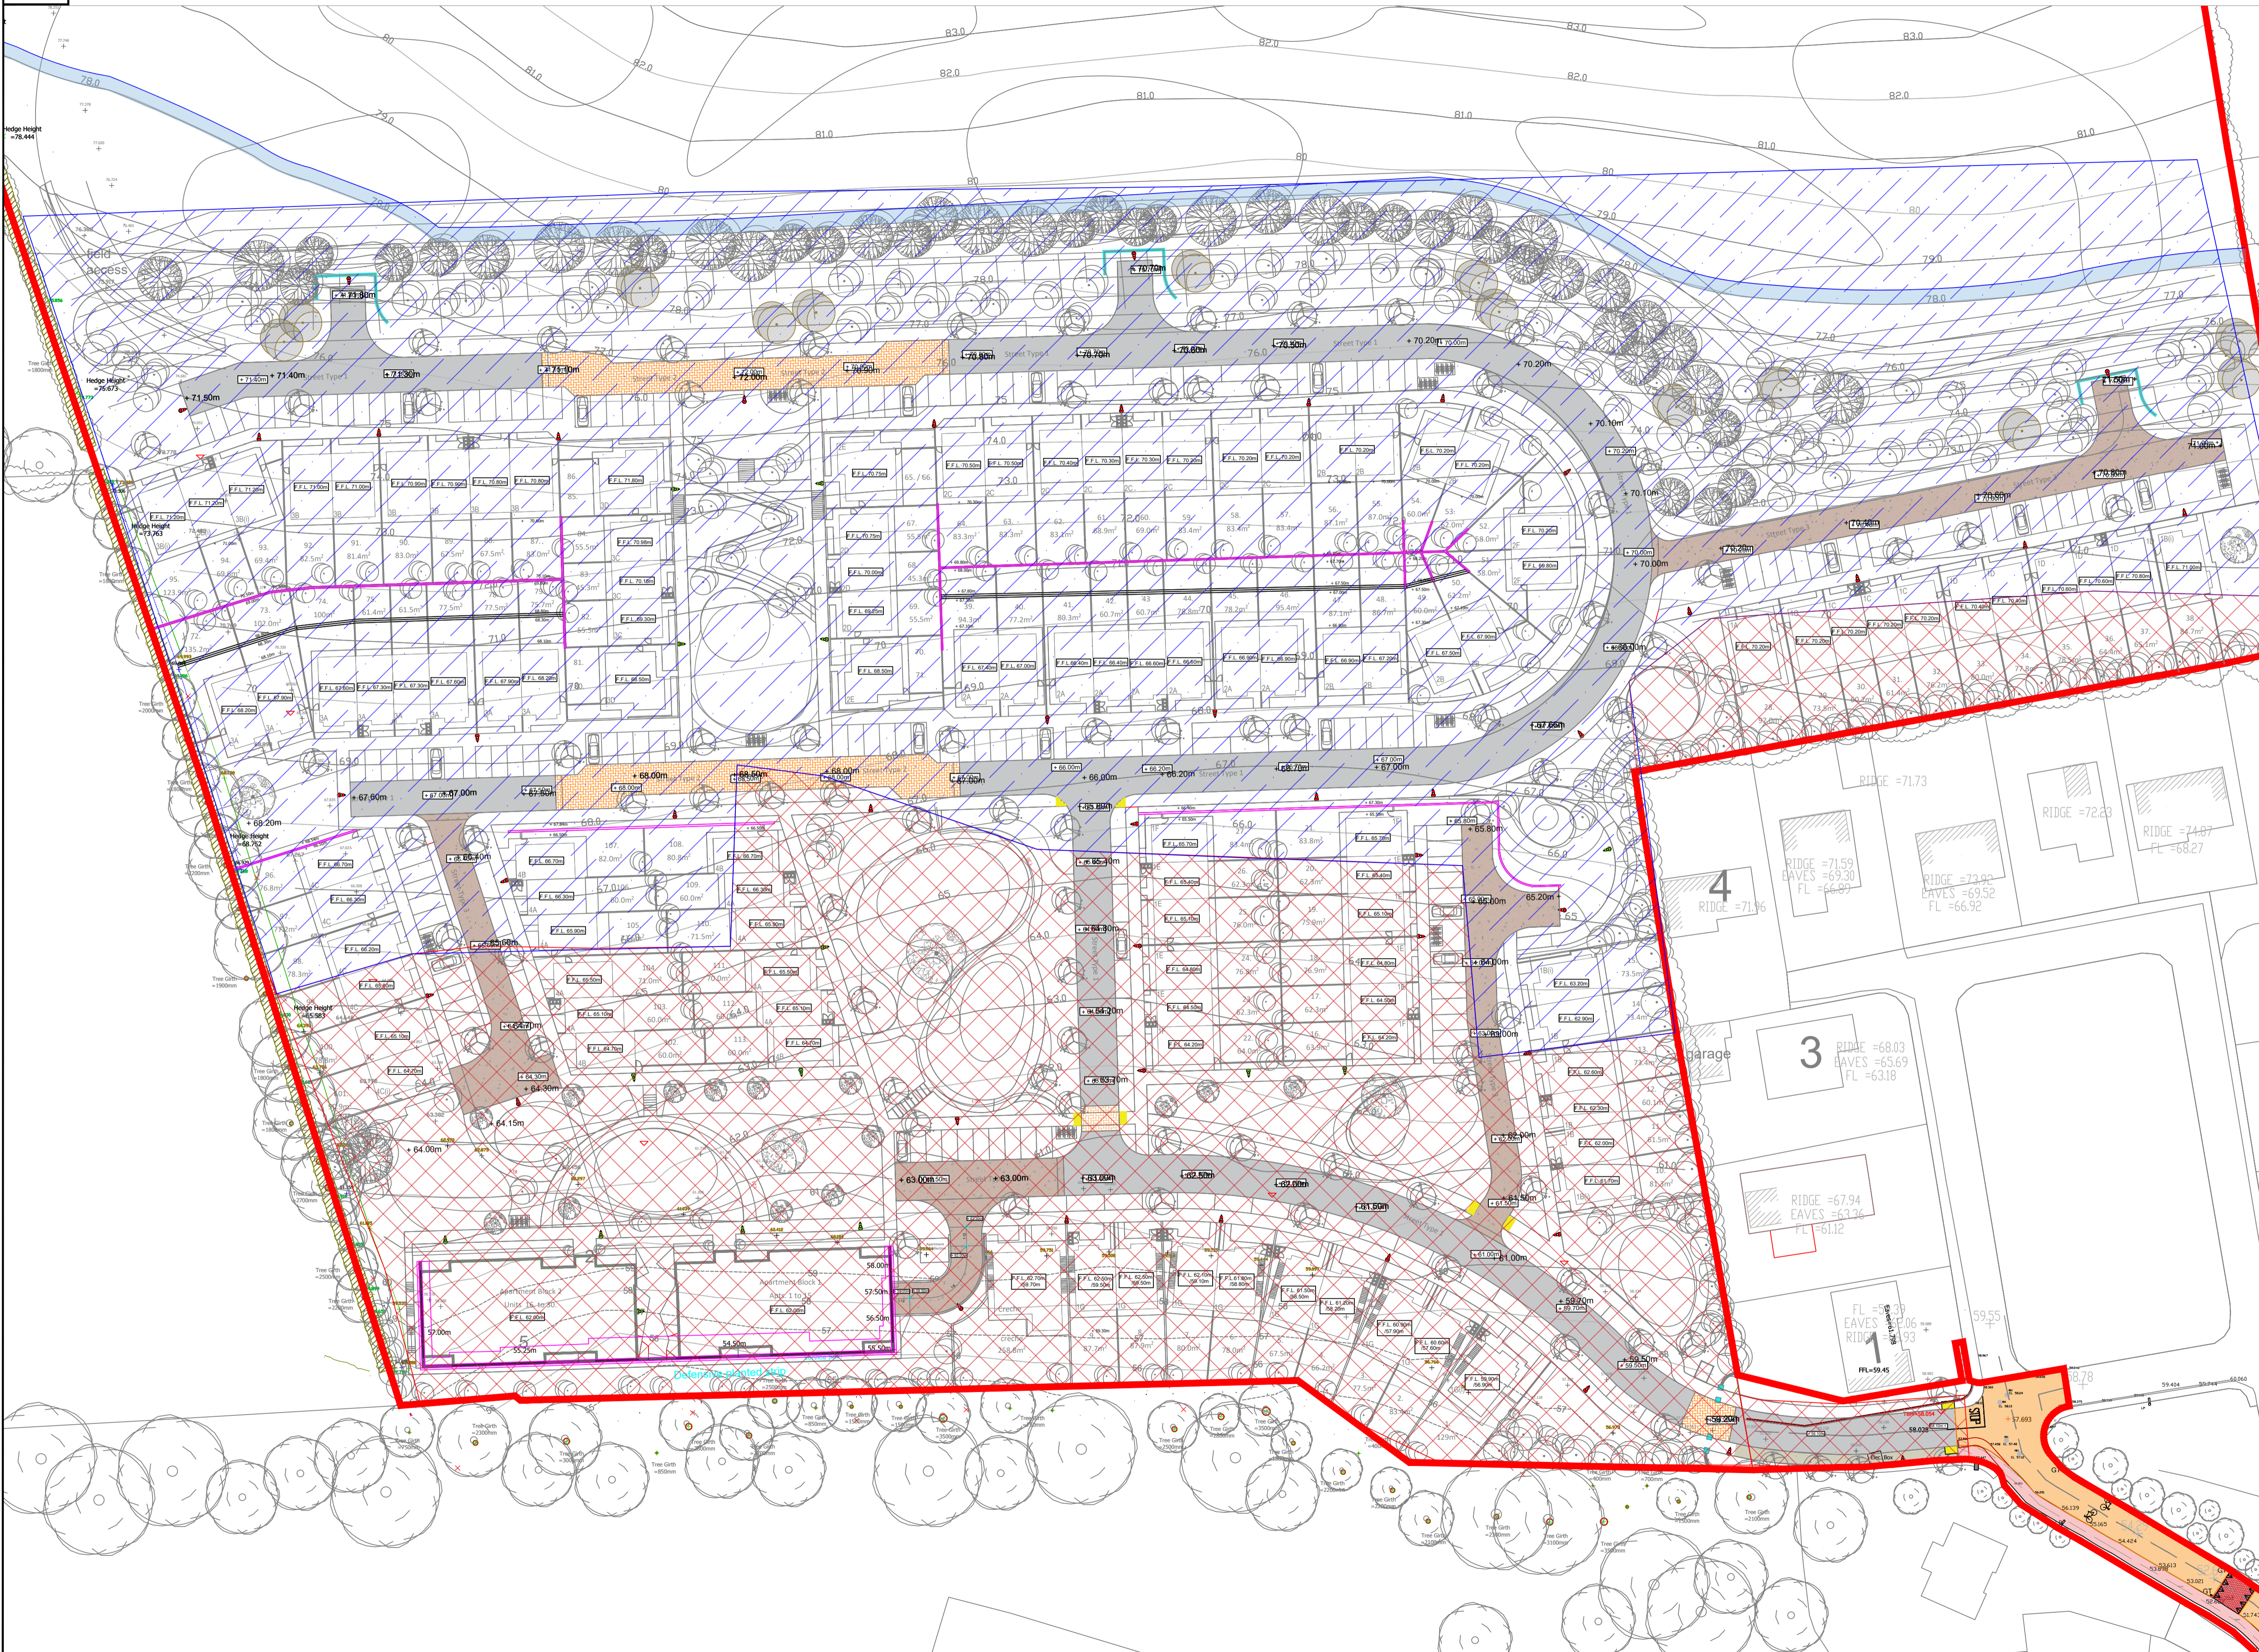

For Sections through roads please see Drawing 21017-PL22

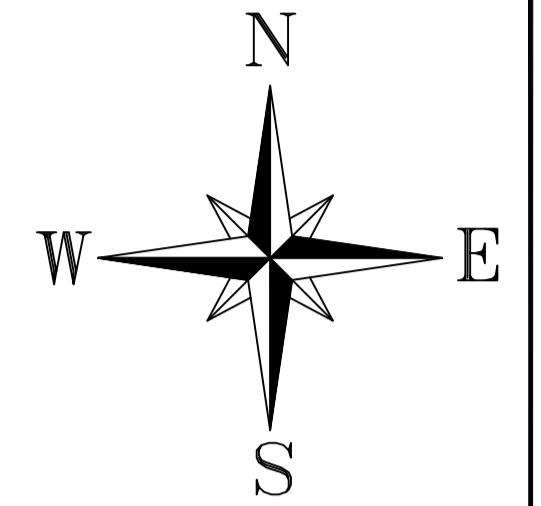

Revision	Detail	Date	Rev By
A	FOR SHD APPLICATION	14-02-22	PM

**IMPORTANT TO READ**  
 © THIS DRAWING IS COPYRIGHT.  
 ALL CONSTRUCTION METHODS, MATERIALS, SERVICES AND INSTALLATIONS TO BE IN ACCORDANCE WITH ALL BUILDING REGULATIONS AND CODES OF PRACTICE AT TIME OF CONSTRUCTION.  
 ALL SUB-CONTRACTORS ARE ULTIMATELY RESPONSIBLE FOR ENSURING COMPLIANCE WITH REGULATIONS WITHIN THEIR OWN TRADE. ALL TRADES TO CHECK DIMENSIONS ON SITE PRIOR TO CONSTRUCTION OF FABRICATION. FIGURED DIMENSIONS TO BE TAKEN ONLY.  
 THE ENGINEER IS TO BE INFORMED IMMEDIATELY OF ANY DISCREPANCIES BEFORE WORK PROCEEDS.  
 IF IN DOUBT, ASK!



OLS Consulting Engineers & Project Management Ltd  
 No.3 Saint Patrick's Place,  
 New Road,  
 Bandon,  
 Co. Cork  
 P72 FK52  
 Tel: (023) 3843990  
 Email: info@olsconsultingengineers.ie  
 Web: www.olsconsultingengineers.ie

Client  
**EON SHEEHAN**  
 Job Title  
**PROPOSED RESIDENTIAL DEVELOPMENT IN BLARNEY**

Dwg. Title  
**SITE PLAN SHOWING AREAS OF CUT & FILL**

Date	Drawn	Dwg No	Rev
01-02-21	PM	21017 - PL21	A
Scale	Checked		
1:500	PM		