


1 Section F  
1 : 250

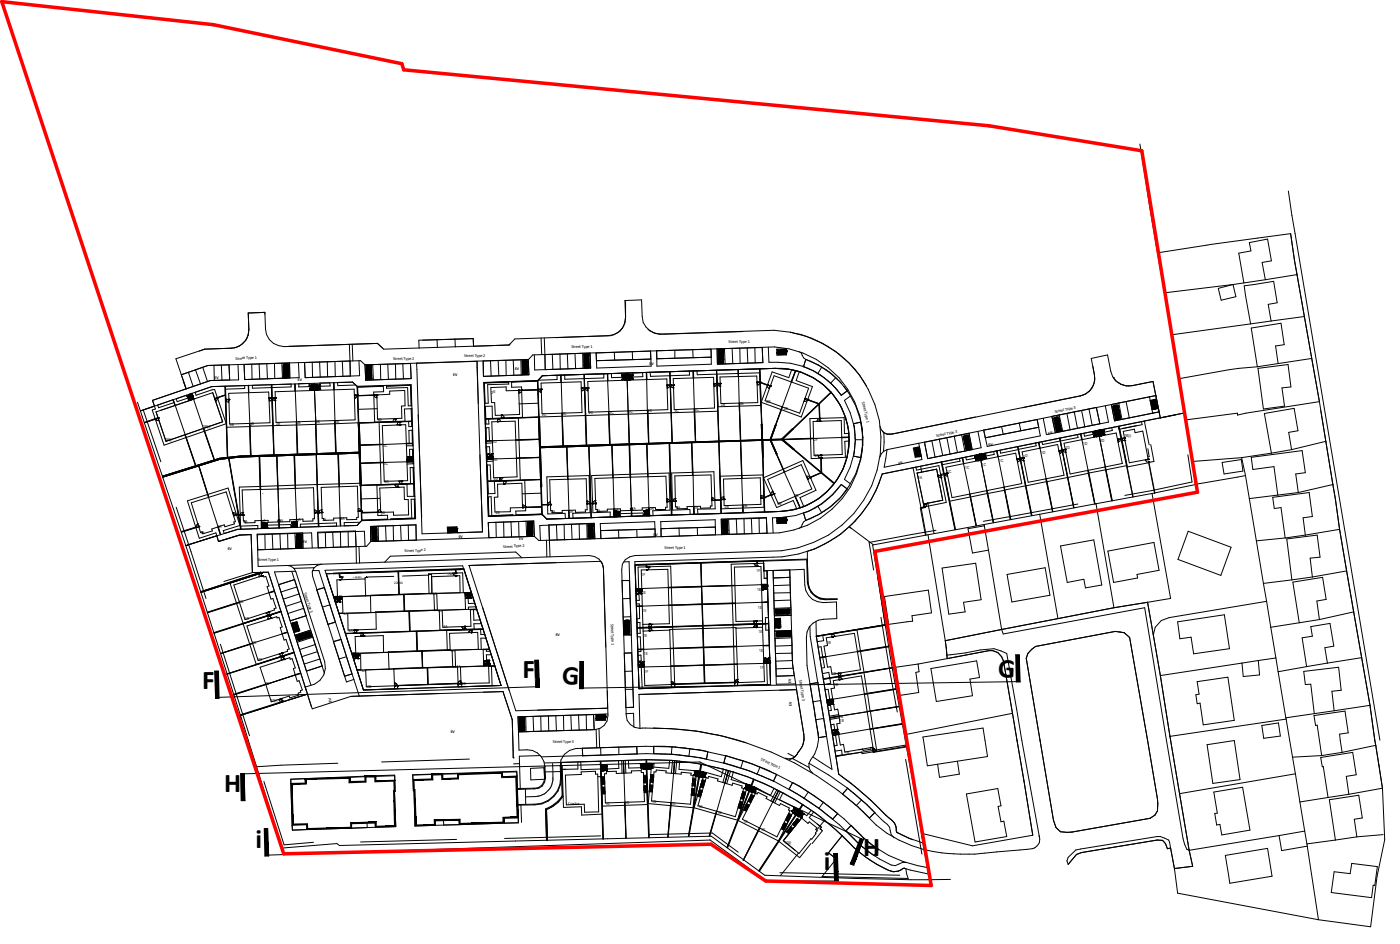


Key Plan  
1 : 2500

**IMPORTANT - TO BE READ**

-Copyright of this drawing is reserved by BRH Architecture and Engineering.  
 -All construction methods, materials, installations to be in accordance with all building regulations and codes of practice at the time of construction.  
 -All sub-contractors are ultimately responsible for ensuring compliance with regulations within their own trade.  
 -The user of this drawing shall cross-check dimensions shown on this drawing with relevant dimensions shown on other drawings issued by BRH Architecture and Engineering and by other design consultants relevant to the project prior to any fabrication or construction on site. All errors, omissions and discovered inconsistencies to be reported to the BRH Architecture and Engineering immediately.  
 -All trades to check dimensions on site prior to fabrication.  
 -Drawings show design intent only.  
 -Do not scale dimensions from the A3 drawing.  
 -This drawing is specific to the job outlined in the title box below.

**STAGE ABBREVIATIONS**

CD - Concept Design, PIP - Preplanning, PA - Planning Application, FI - Further Information, AP - Appeal, RC - Response to Conditions, TE - Tender, FC - Fire Cert, LE - Legal, CO - Construction, AB - As Built

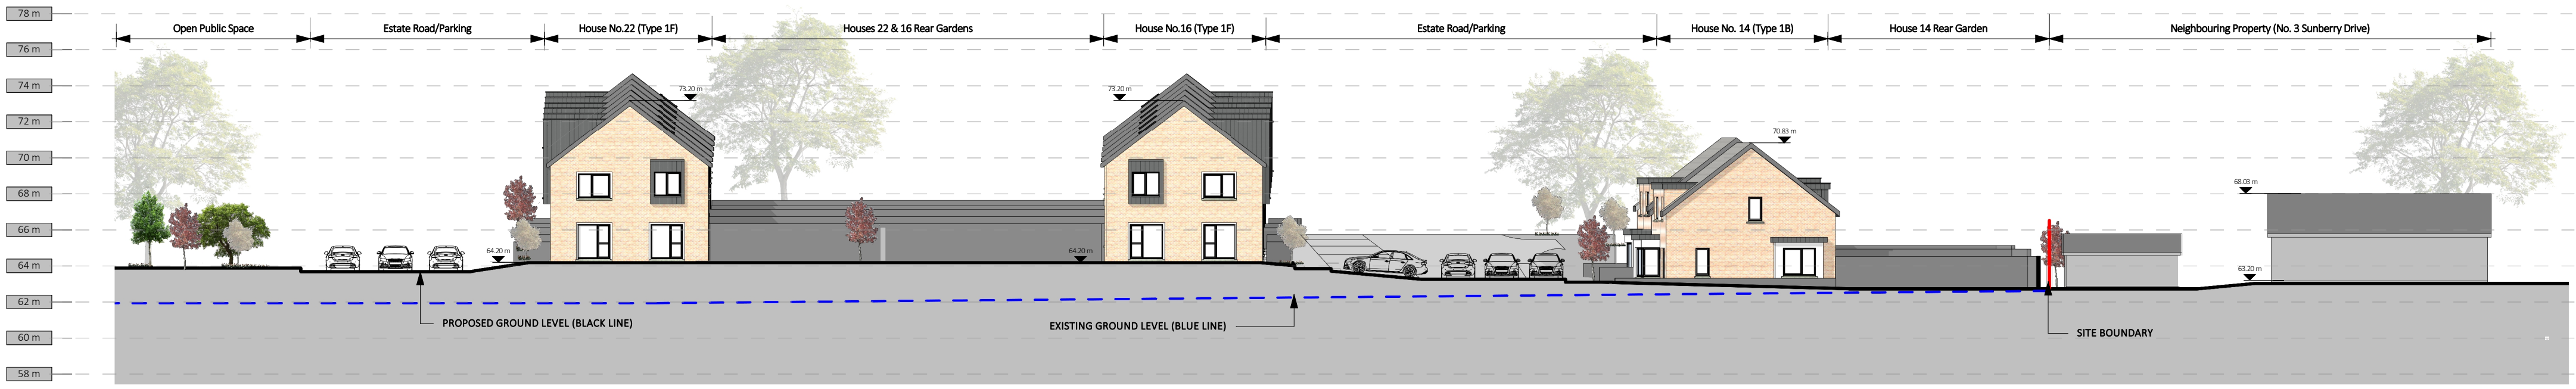


2 Section G  
1 : 250




Mesh Weld Fence Example



Tobermore Retaining Wall Example

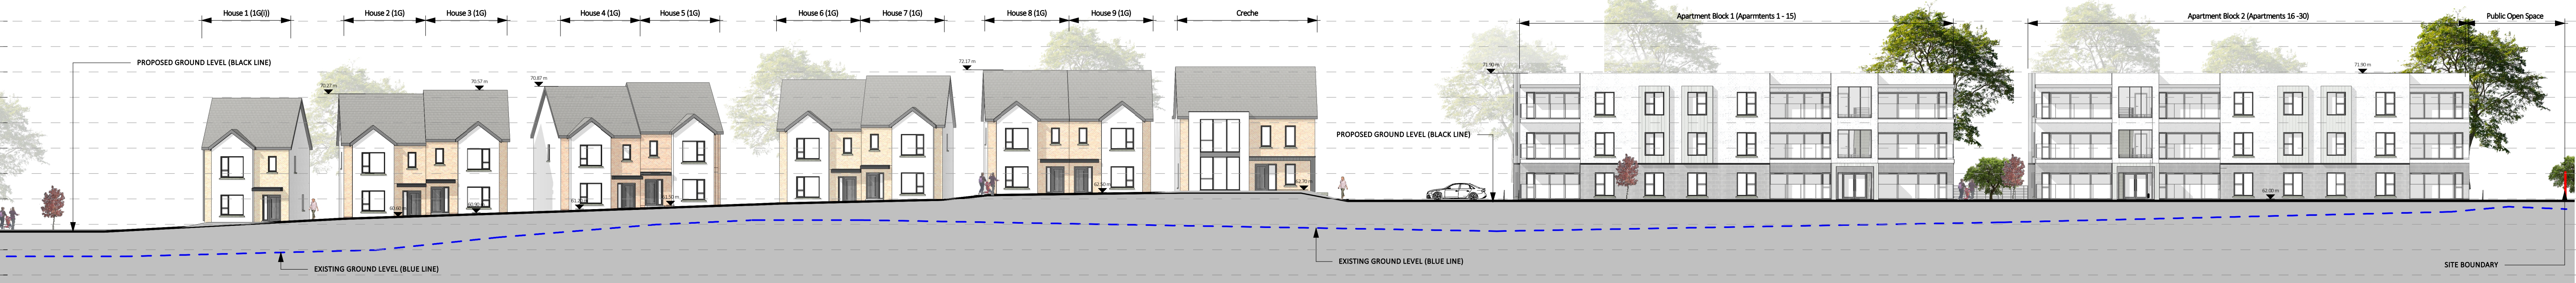

3 Section H  
1 : 250

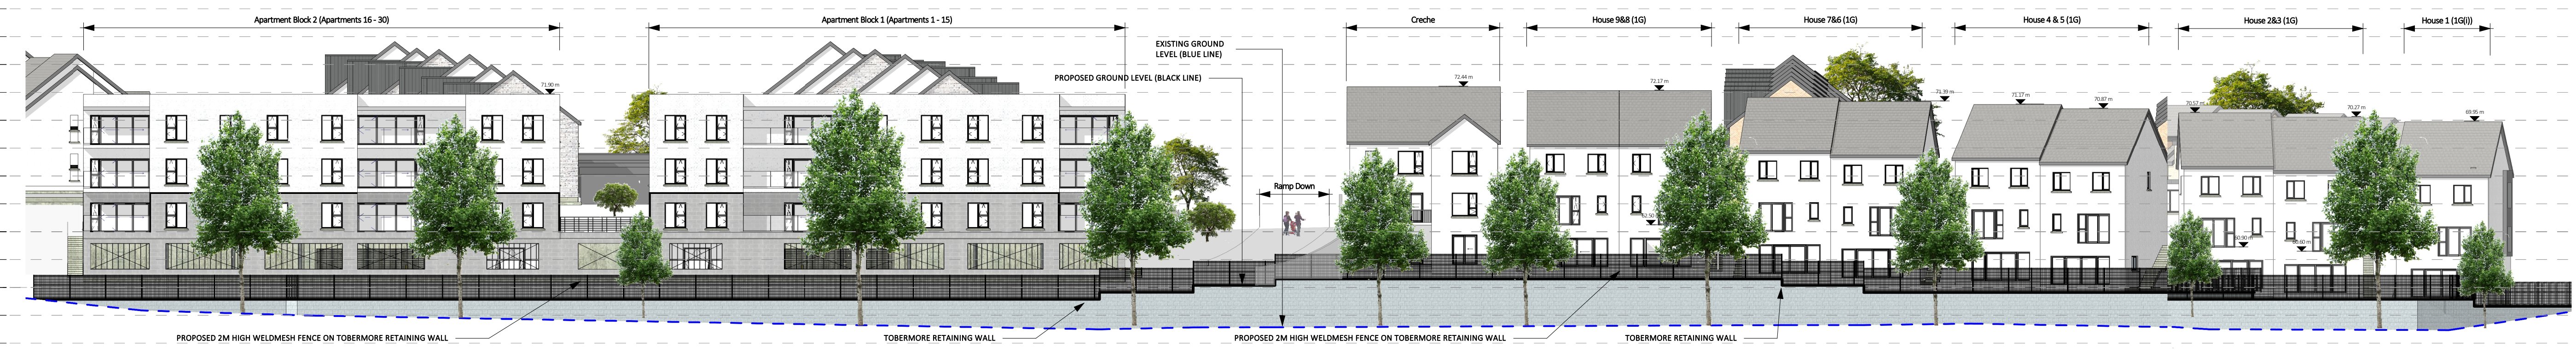

5 Section I  
1 : 250

ELEVATIONAL VIEW OF SOUTHERN BOUNDARY

1 Issued for Planning	01/02/23	CB
Rev DETAIL	DATE	BY



Phoenix House, Monahan Road, Cork.  
T-021 2376150 Einfo@brhie

CLIENT: Eoin Sheehan  
PROJECT: Residential Development  
Monacnapa, Blarney, Co. Cork

DRG: Site Sections & Contiguous Elevations  
F, G, H & I

Drawn By	Checked By	Job No.	Drawing No.	Revision	Drawn
CB	MB	21001	CS-02	2	PA
Scale	As Indicated				