


Key Plan
1 : 2500

IMPORTANT - TO BE READ

-Copyright of this drawing is reserved by BRH Architecture and Engineering.
 -All construction methods, materials, installations to be in accordance with all building regulations and codes of practice at the time of construction.
 -All sub-contractors are ultimately responsible for ensuring compliance with regulations within their own trade.
 -The user of this drawing shall cross-check dimensions shown on this drawing with relevant dimensions shown on other drawings issued by BRH Architecture and Engineering and by other design consultants relevant to the project prior to any fabrication or construction on site. All errors, omissions and discovered inconsistencies to be reported to the BRH Architecture and Engineering immediately.
 -All trades to check dimensions on site prior to fabrication.
 -Drawings show design intent only.
 -Do not scale dimensions from the A3 drawing.
 -This drawing is specific to the job outlined in the title box below.

STAGE ABBREVIATIONS

CD - Concept Design, PP - Preplanning, PA - Planning Application, FI - Further Information, AP - Appeal, RC - Response to Conditions, TE - Tender, FC - Fire Cert, LE - Legal, CO - Construction, AB - As Built

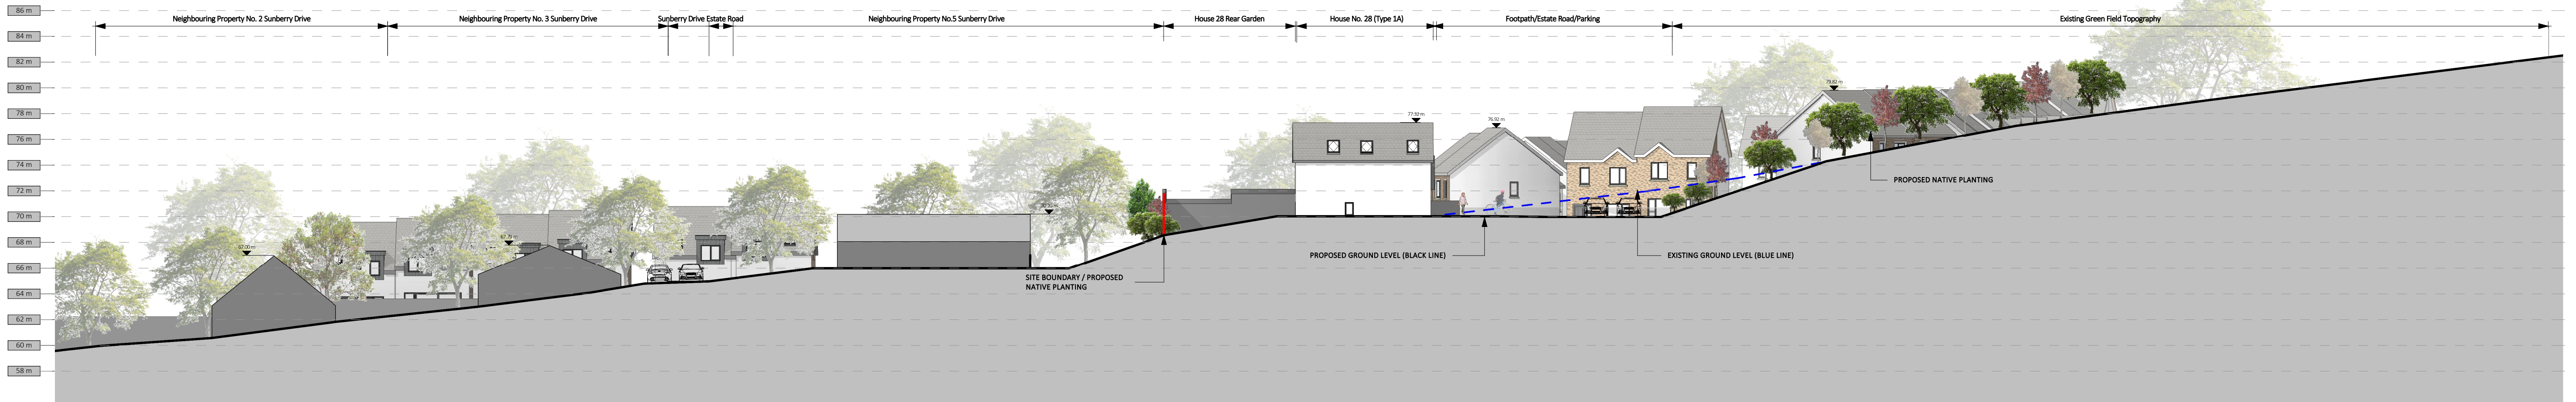

1 Site Section N
1 : 250



2 Site Section O
1 : 250

Rev	DATE	BY
2	02/02/23	OC
1	May 20	OC
Rev	DATE	BY



Phoenix House, Monahan Road, Cork.
 T-021 2376150 Einfo@brh.ie

CLIENT: Eoin Sheehan

PROJECT: Residential Development
 Monacapa, Blarney, Co. Cork

DRG: Site Sections and Contiguous Elevations
 N & O

Open By	Checked By	Job No.	Drawing No.	Revision	Stage
OC	MB	17023	CS-05	2	PA
Scale:	As Indicated				