




LONGITUDINAL SECTION FROM SWMH 1 TO SWMH 12

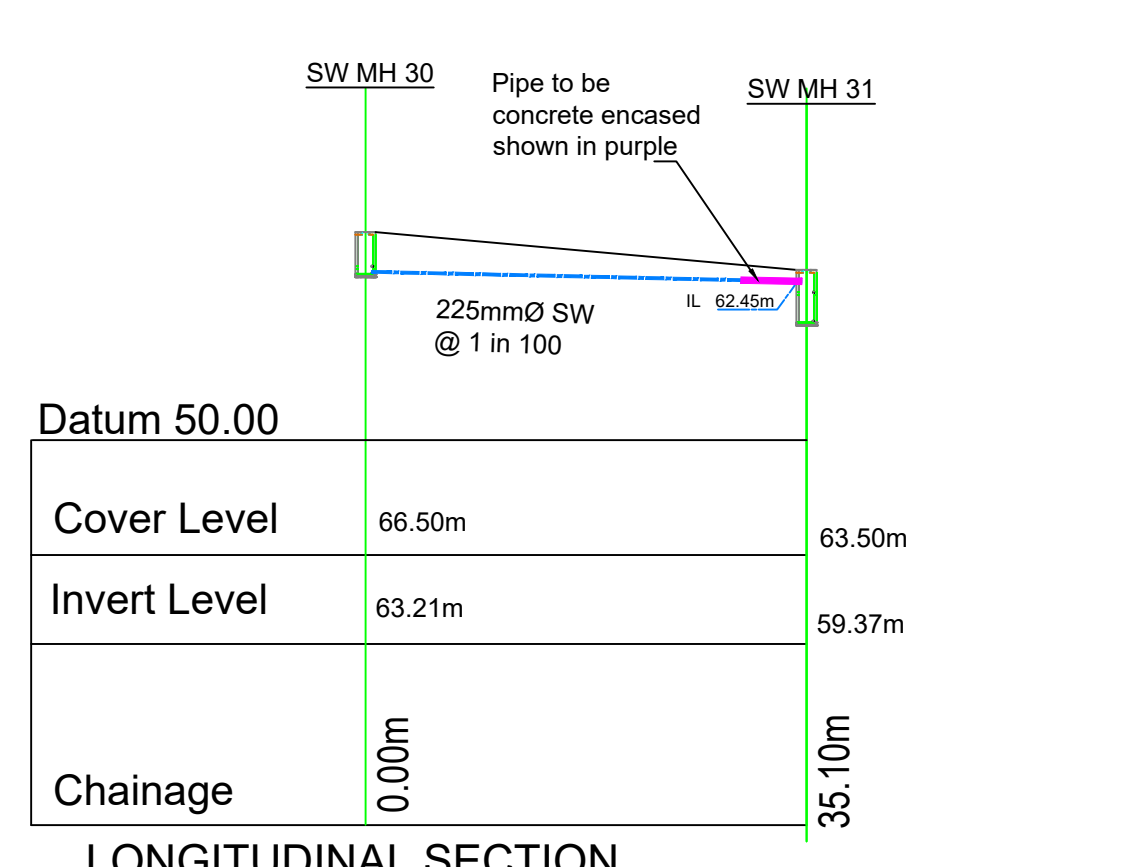


LONGITUDINAL SECTION FROM SWMH 30 TO SWMH 31

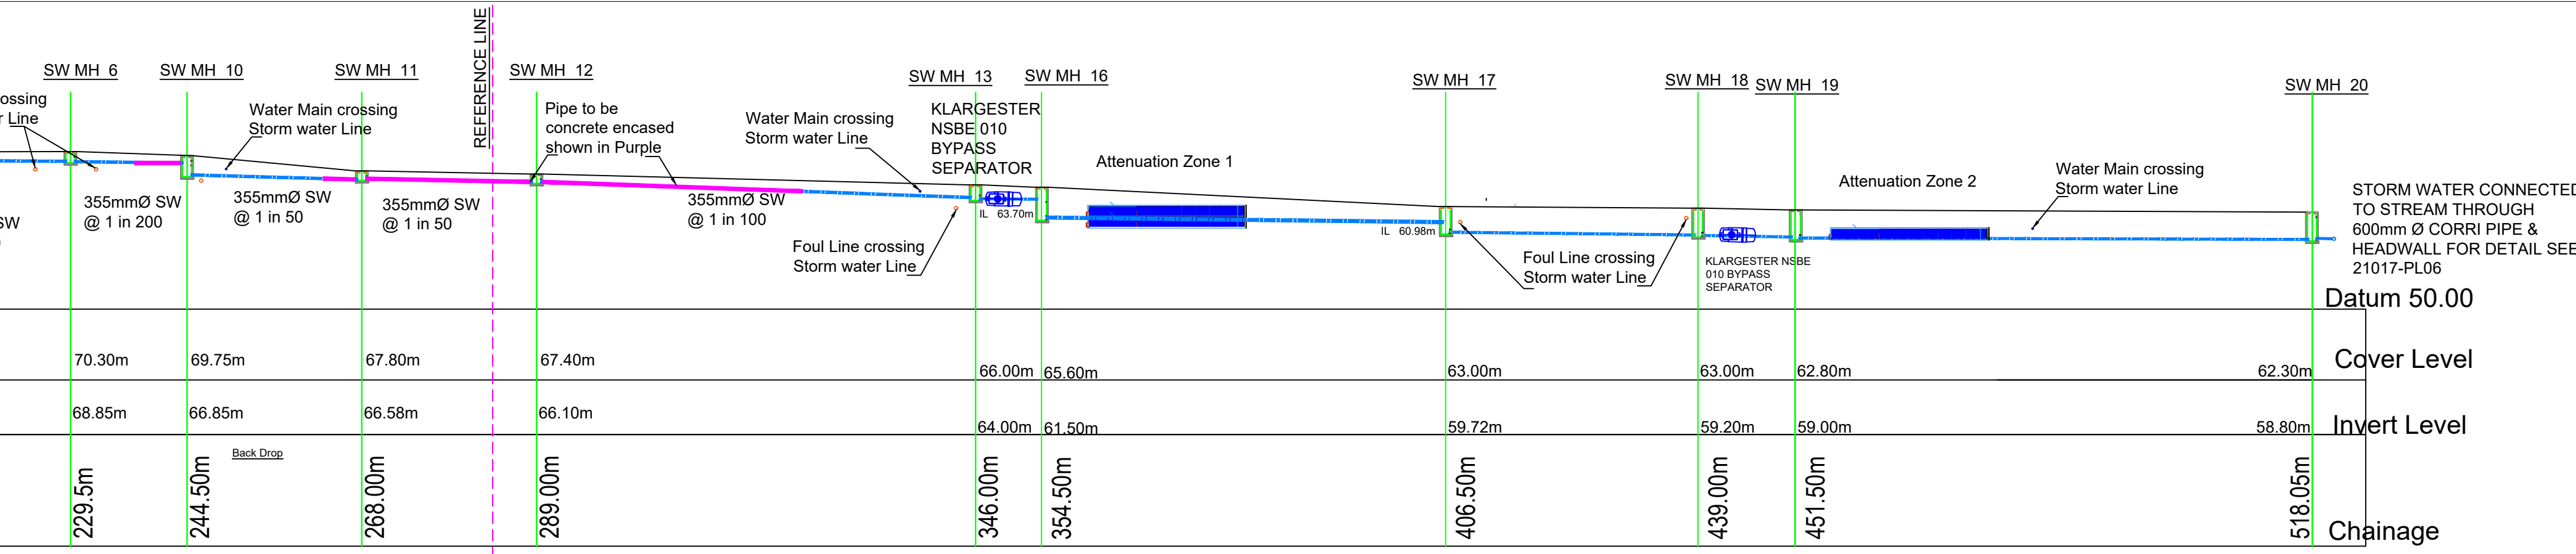


LONGITUDINAL SECTION FROM SWMH 6 TO SWMH 20

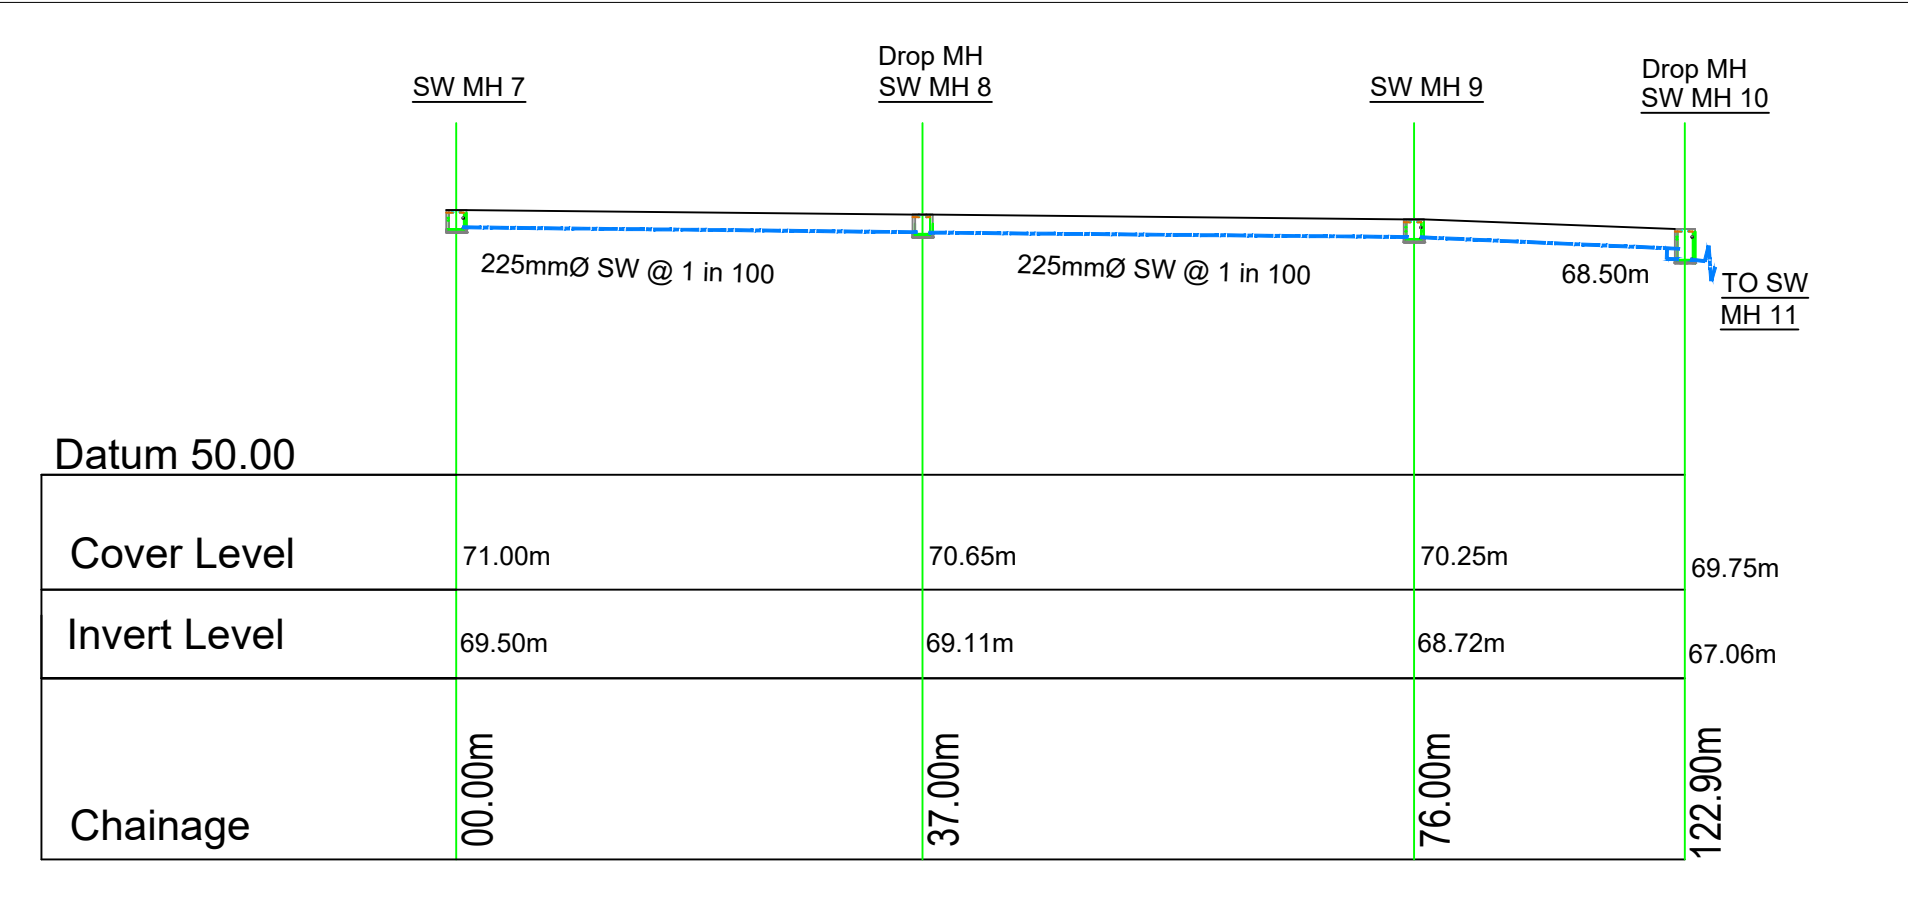


LONGITUDINAL SECTION FROM SWMH 7 TO SWMH 10

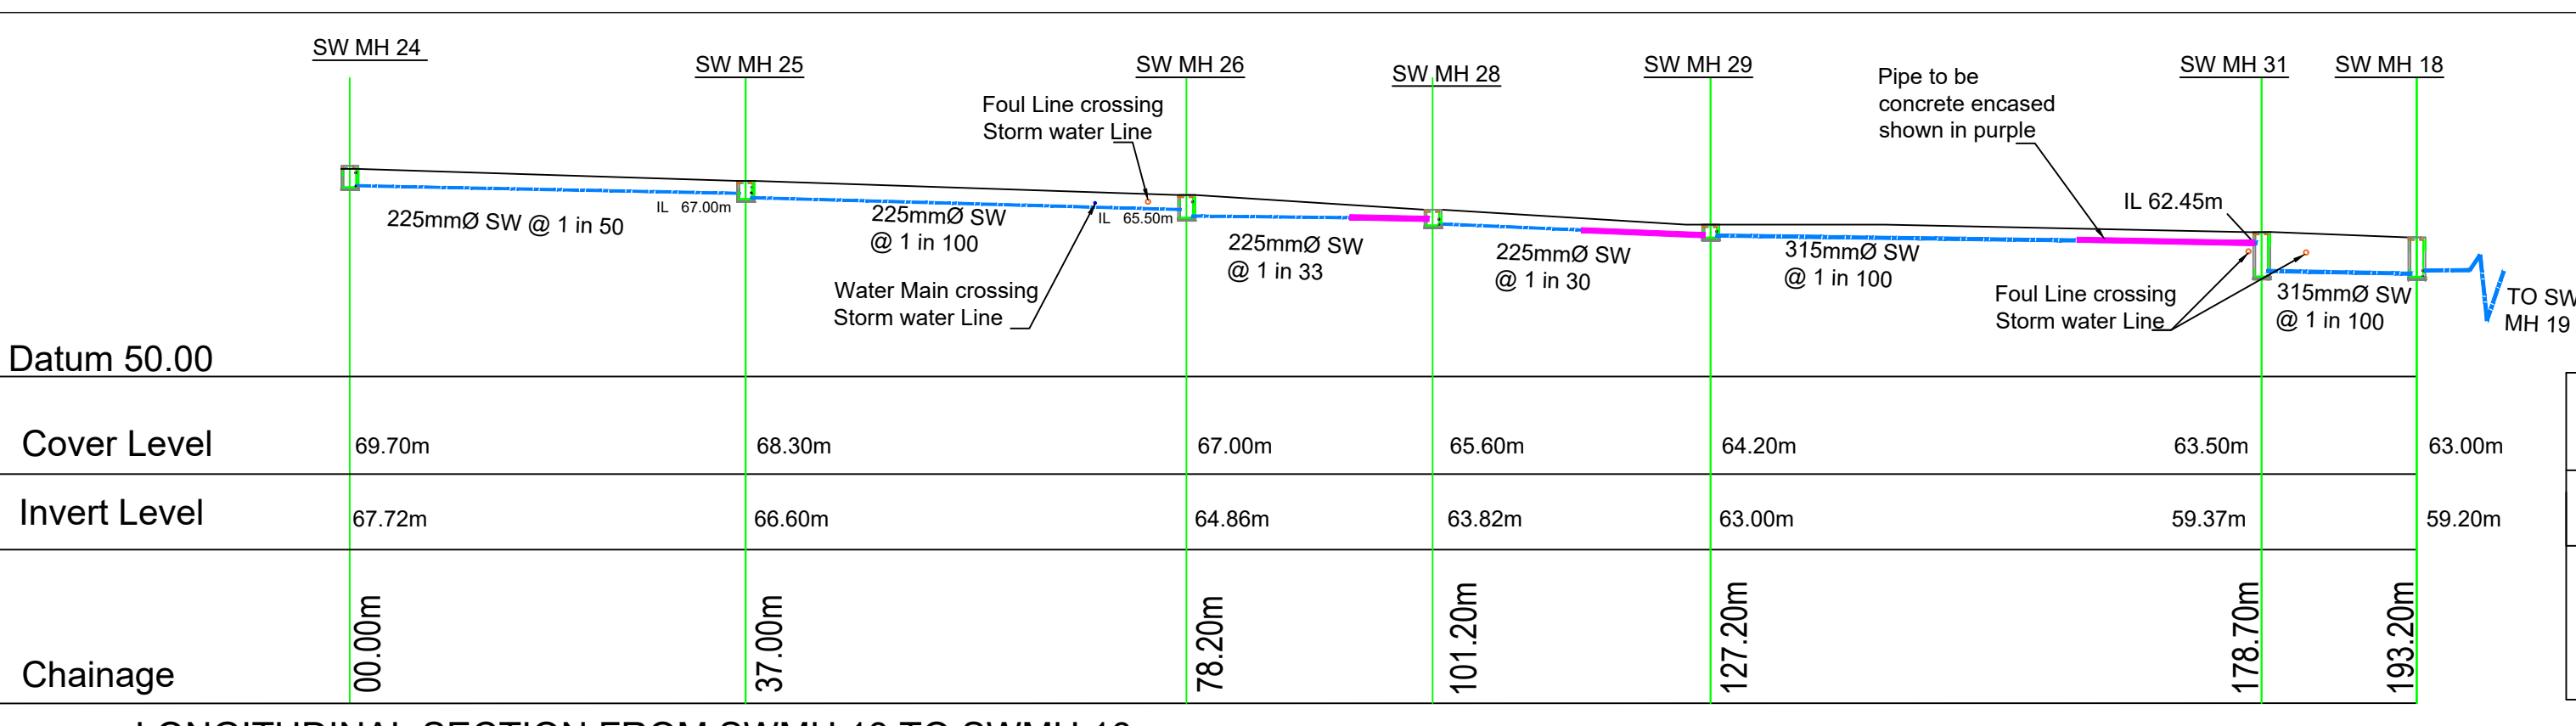


LONGITUDINAL SECTION FROM SWMH 24 TO SWMH 18

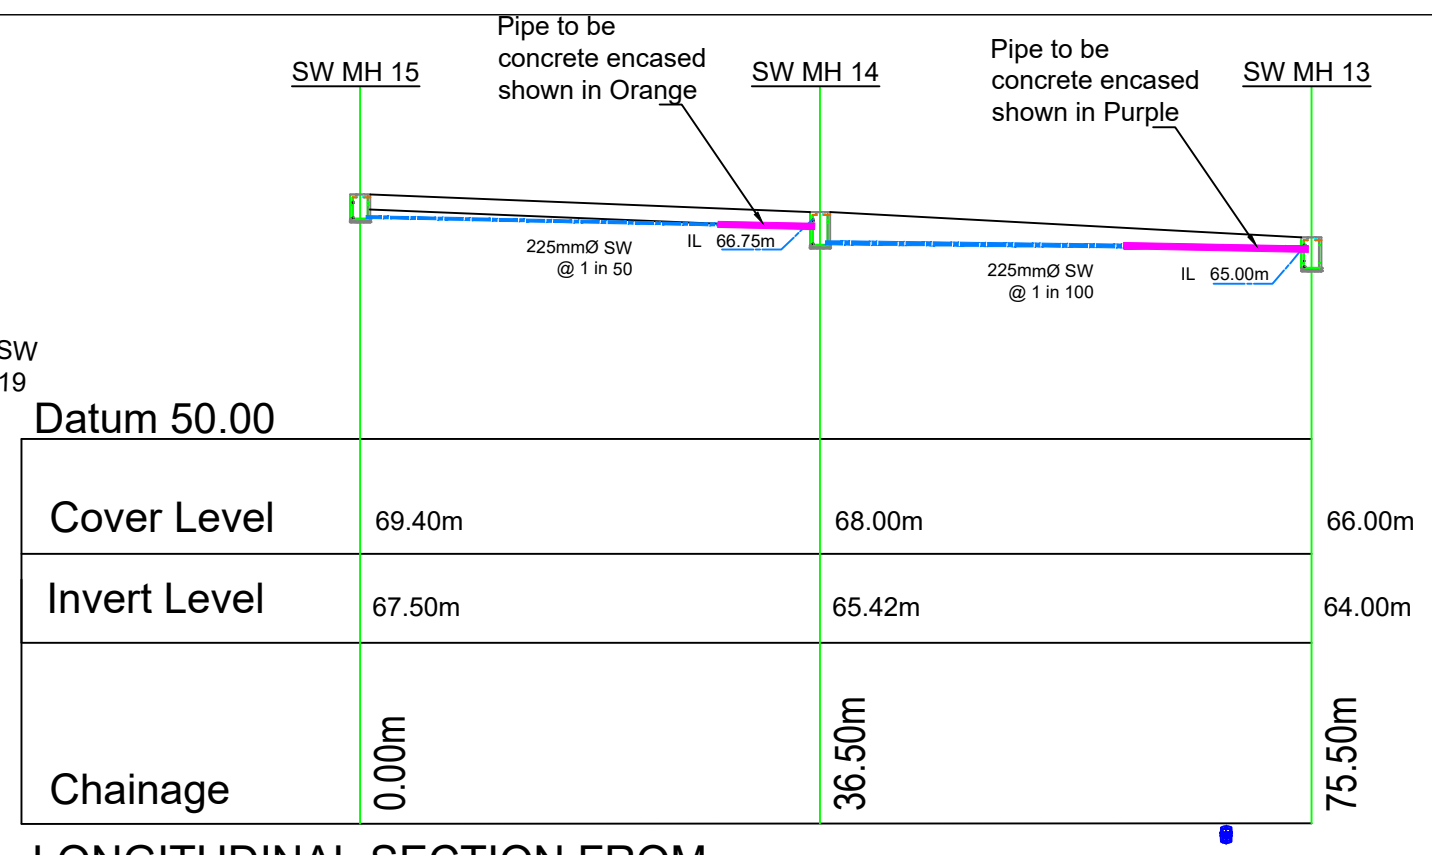


LONGITUDINAL SECTION FROM SWMH 15 TO SWMH 13

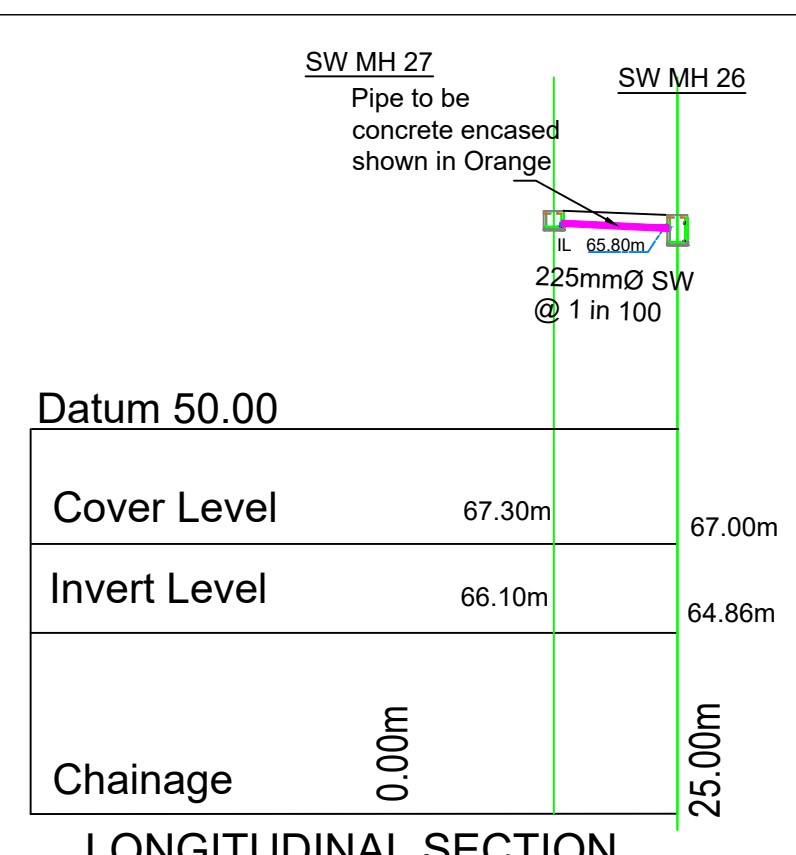


LONGITUDINAL SECTION FROM SWMH 27 TO SWMH 26

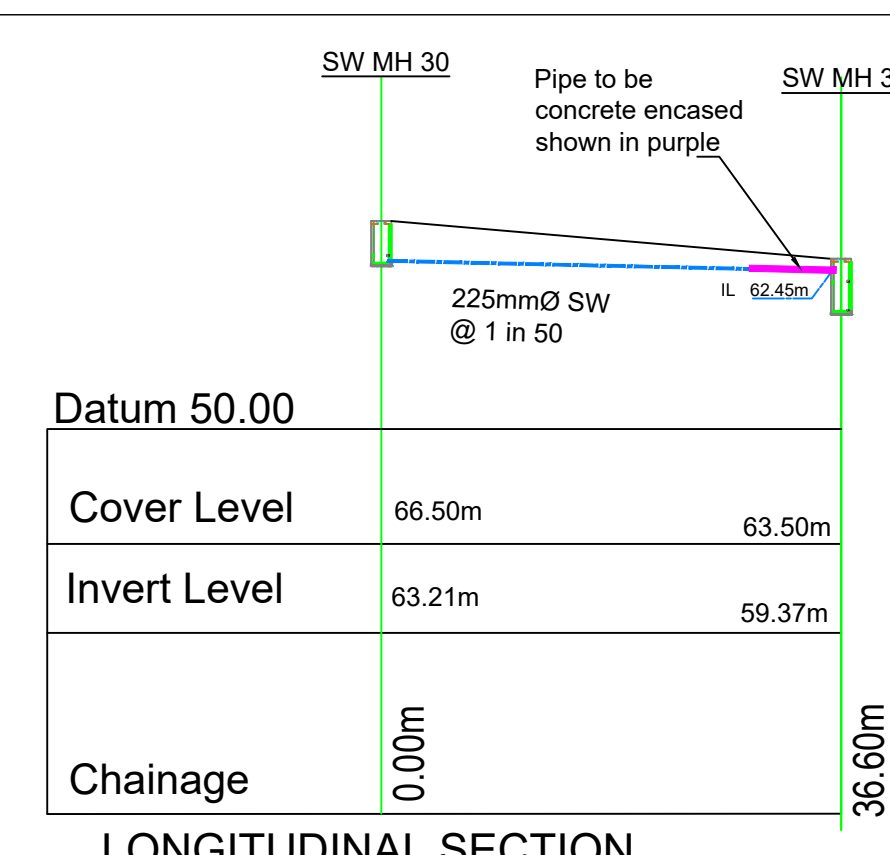


LONGITUDINAL SECTION FROM SWMH 30 TO SWMH 31

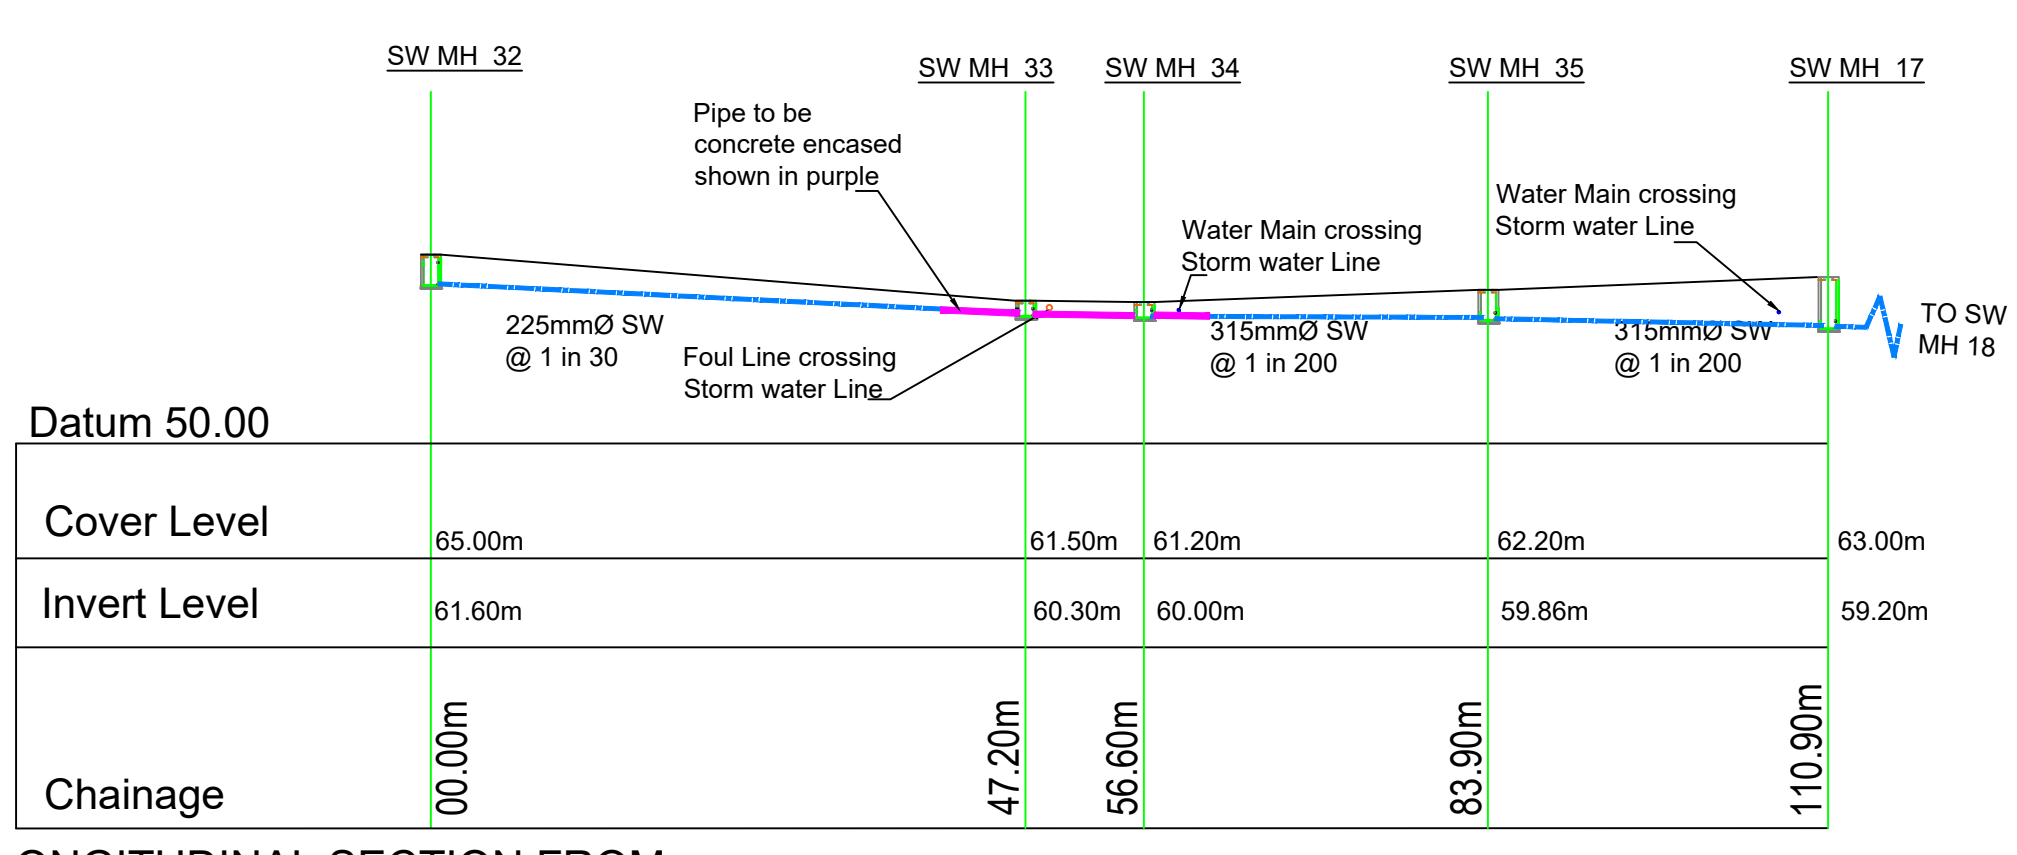

LONGITUDINAL SECTION FROM SWMH 32 TO SWMH 27

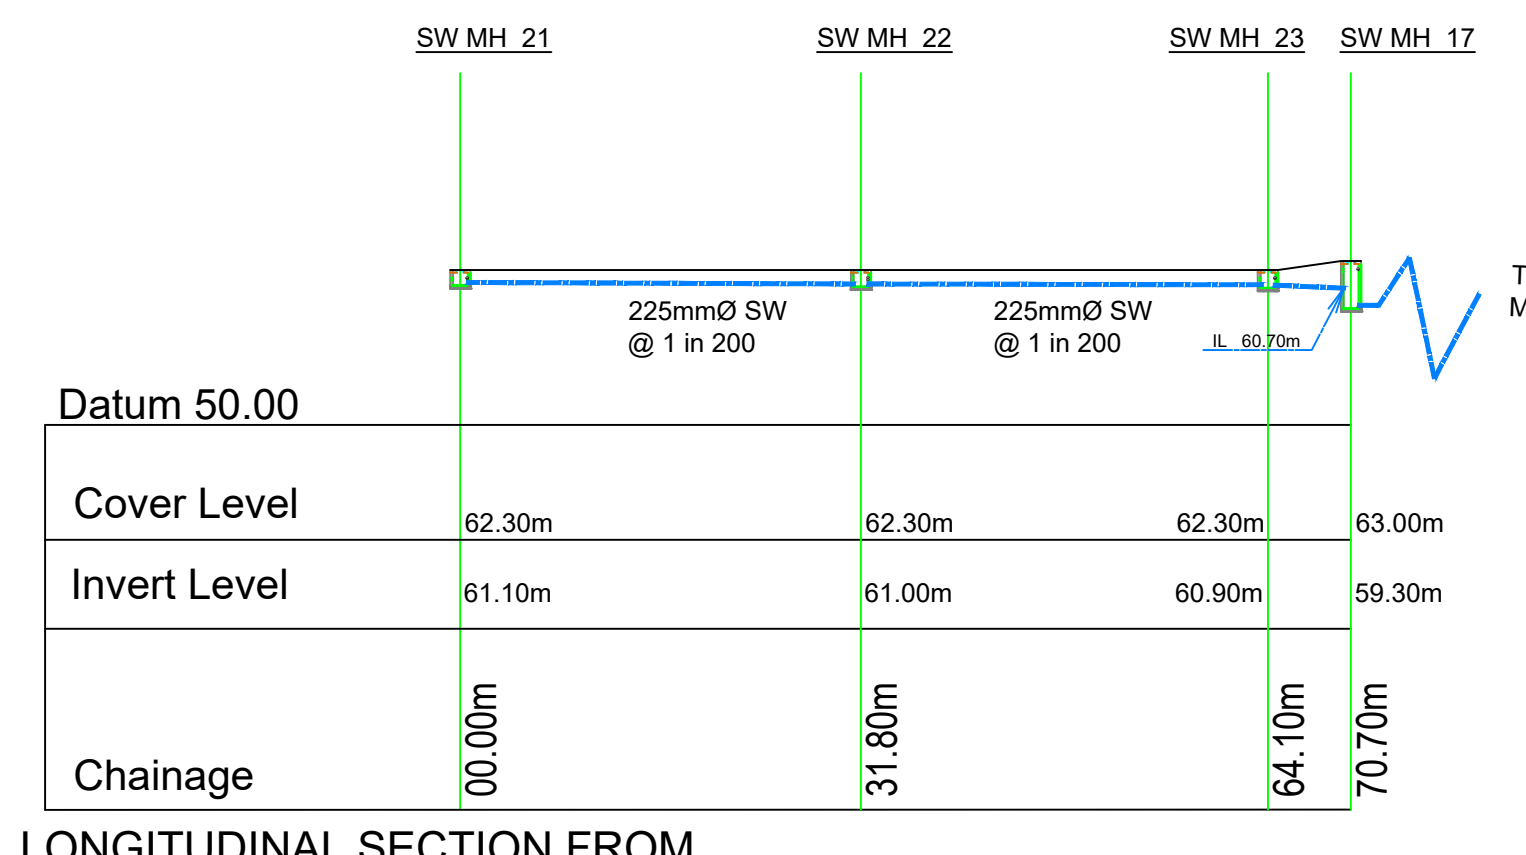

LONGITUDINAL SECTION FROM SWMH 21 TO SWMH 18

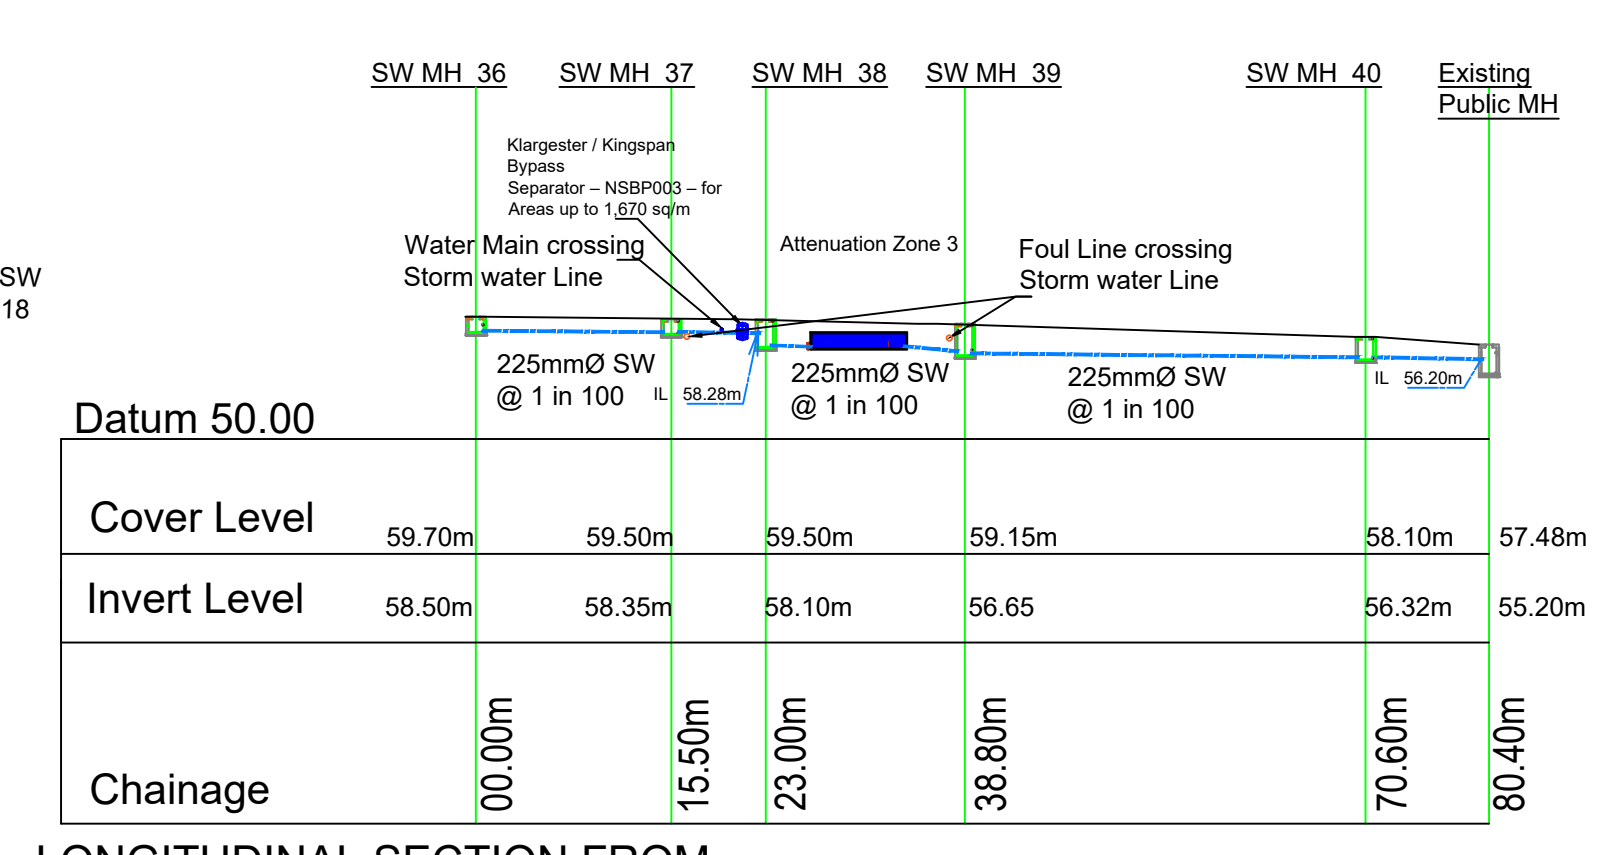

LONGITUDINAL SECTION FROM SWMH 36 TO EXISTING SURFACE WATER MAHOLE

IMPORTANT TO READ
 © THIS DRAWING IS COPYRIGHT.
 ALL CONSTRUCTION METHODS, MATERIALS, SERVICES AND INSTALLATIONS TO BE IN ACCORDANCE WITH ALL BUILDING REGULATIONS AND CODES OF PRACTICE AT THE TIME OF CONSTRUCTION.
 ALL SUB-CONTRACTORS ARE ULTIMATELY RESPONSIBLE FOR ENSURING COMPLIANCE WITH REGULATIONS WITHIN THEIR OWN TRADE. ALL TRADES TO CHECK DIMENSIONS ON SITE PRIOR TO CONSTRUCTION OF FABRICATION. FIGURED DIMENSIONS TO BE TAKEN ONLY.
 THE ENGINEER IS TO BE INFORMED IMMEDIATELY OF ANY DISCREPANCIES BEFORE WORK PROCEEDS.
 IF IN DOUBT, ASK!

OLST
 OLS Consulting Engineers & Project Management Ltd
 No 3 Sand Patrick's Place,
 New Ross,
 Co. Wick
 RT21 XE22
 Email: info@olsconsultingengineers.ie
 Web: www.olsconsultingengineers.ie

EON SHEEHAN
 PROPOSED RESIDENTIAL DEVELOPMENT IN BLARNEY

LONGITUDINAL SECTIONS OF SURFACE WATER DRAINAGE

Date:	01-02-21	Drawn:	PLJ	Proj No:	21017-PL05
Scale:	1:100	Checked:	PLJ	Rev:	