




LONGITUDINAL SECTION THROUGH ROAD 1A

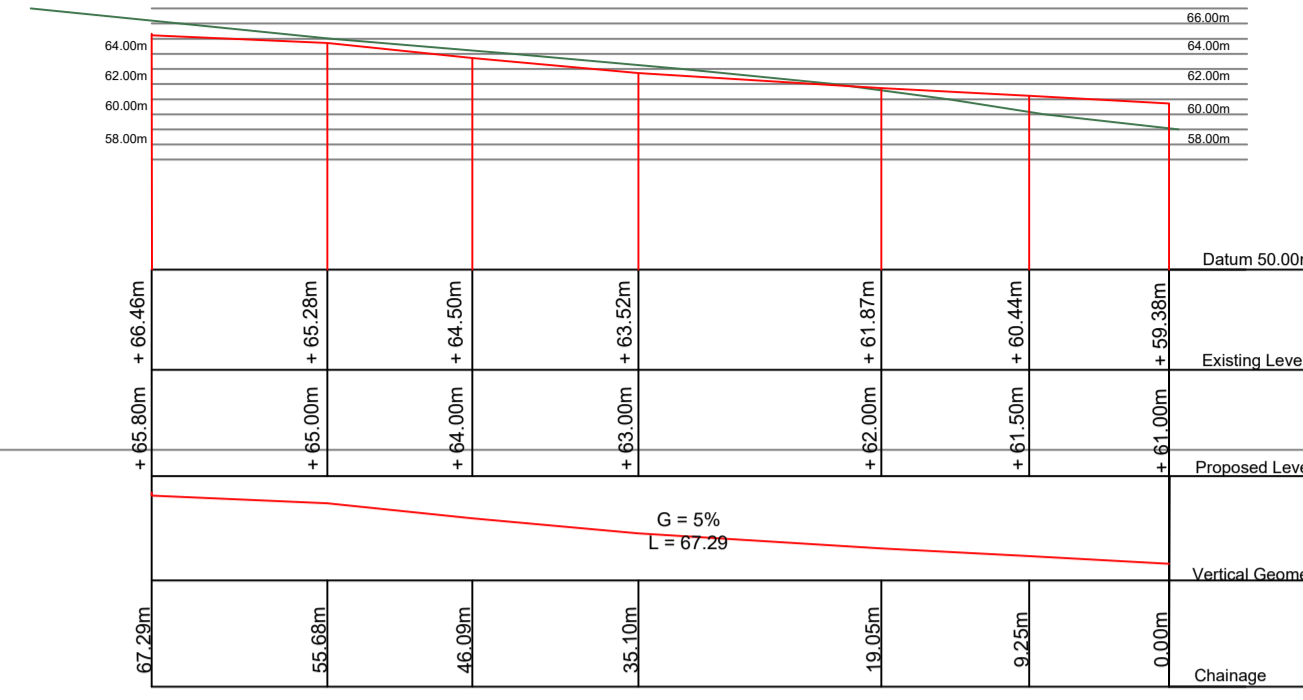


LONGITUDINAL SECTION THROUGH ROAD 1B

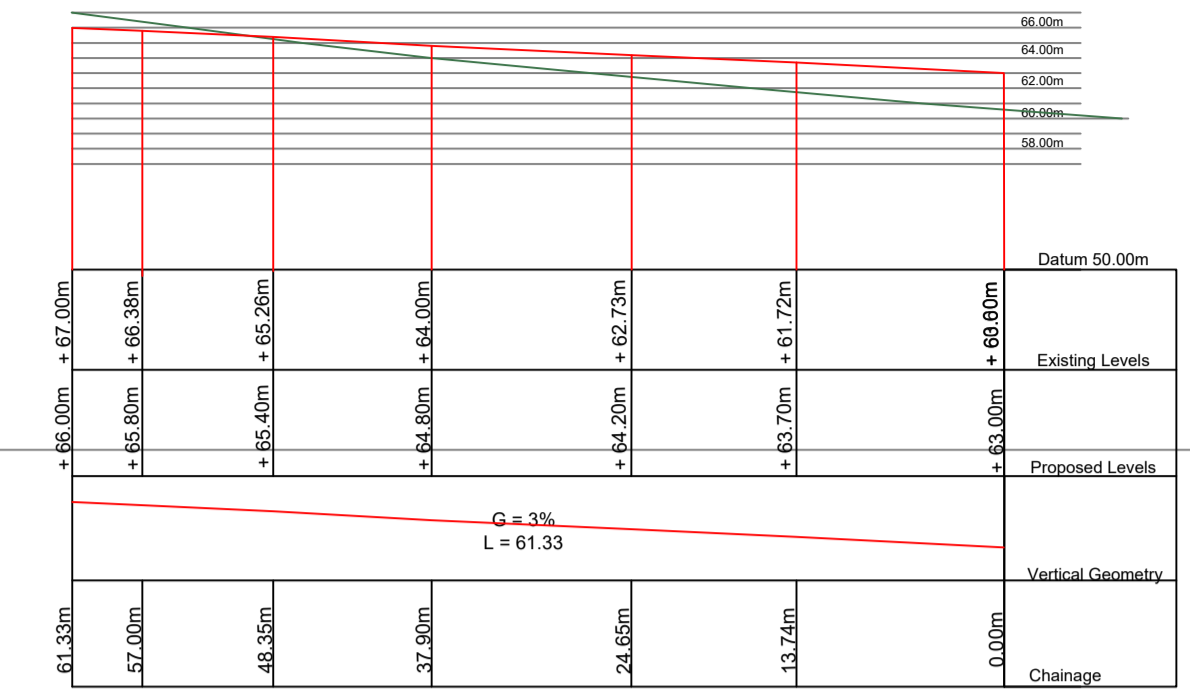


LONGITUDINAL SECTION THROUGH ROAD 1C

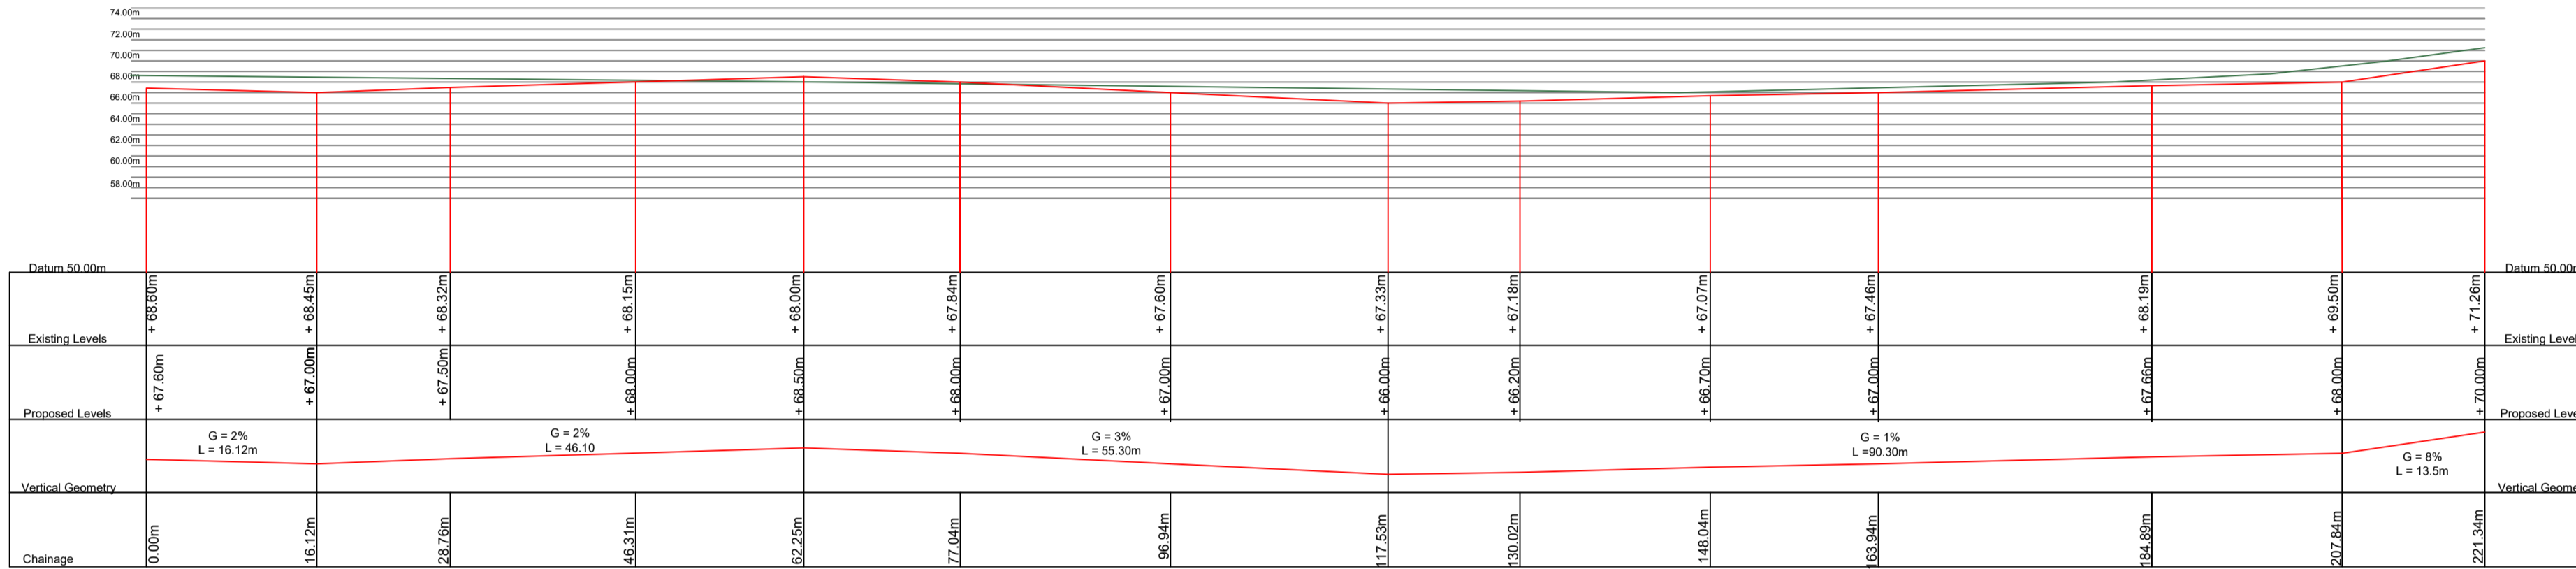


LONGITUDINAL SECTION THROUGH ROAD 1D

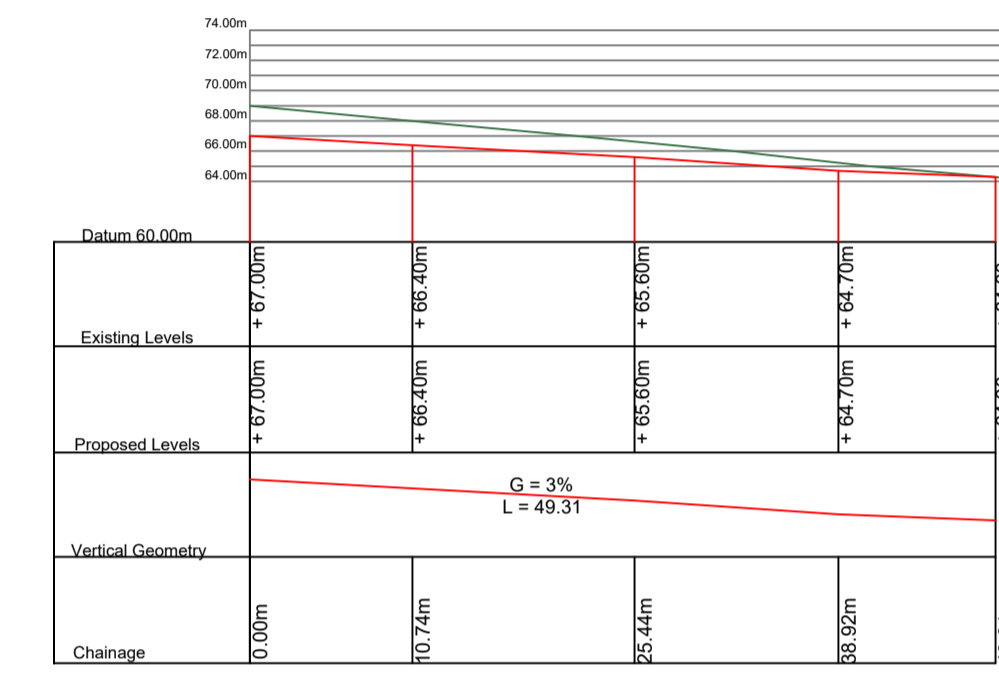

LONGITUDINAL SECTION THROUGH ROAD 1E

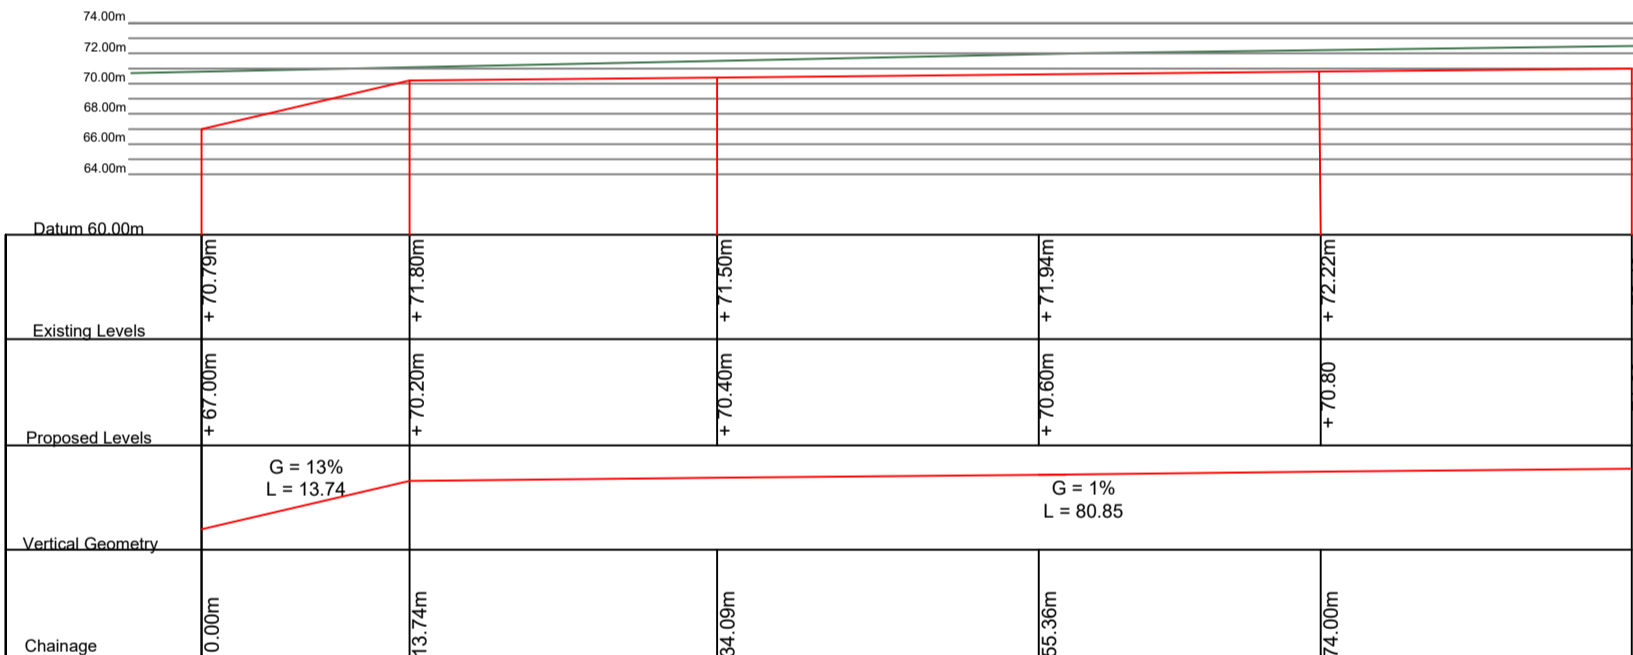


LONGITUDINAL SECTION THROUGH ROAD 1F

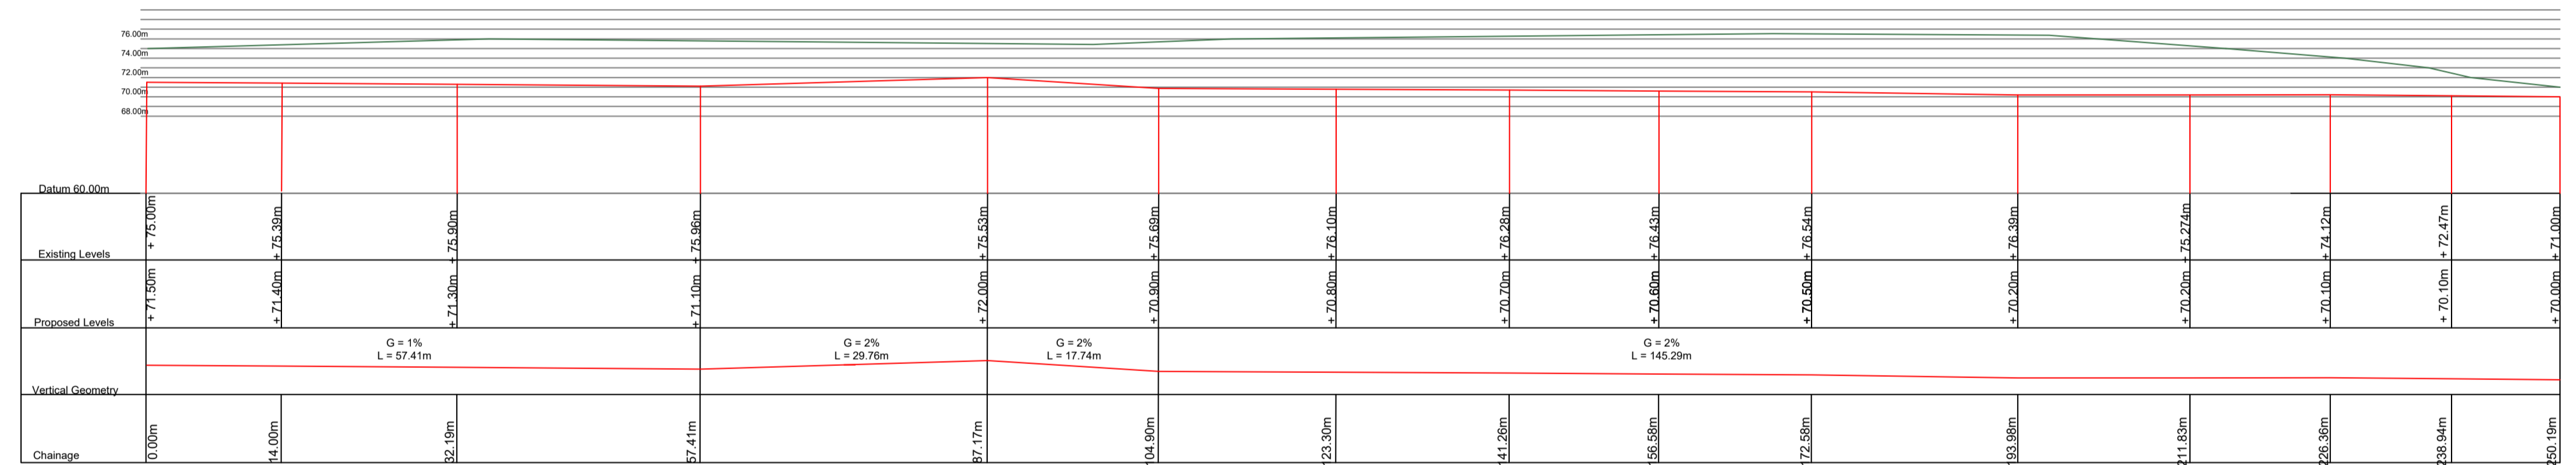

LONGITUDINAL SECTION THROUGH ROAD 1G

Revision	Detail	Date	Rev By
A	FOR SHD APPLICATION	14-02-22	PM

**IMPORTANT TO READ**  
 THIS DRAWING IS COPYRIGHT.  
 ALL CONSTRUCTION METHODS, MATERIALS, SERVICES AND INSTALLATIONS TO BE IN ACCORDANCE WITH ALL BUILDING REGULATIONS AND CODES OF PRACTICE AT TIME OF CONSTRUCTION.  
 ALL SUB-CONTRACTORS ARE ULTIMATELY RESPONSIBLE FOR ENSURING COMPLIANCE WITH REGULATIONS WITHIN THEIR OWN TRADE. ALL TRADES TO CHECK DIMENSIONS ON SITE PRIOR TO CONSTRUCTION OF FABRICATION. FIGURED DIMENSIONS TO BE TAKEN ONLY.  
 THE ENGINEER IS TO BE INFORMED IMMEDIATELY OF ANY DISCREPANCIES BEFORE WORK PROCEEDS.  
 IF IN DOUBT, ASK!

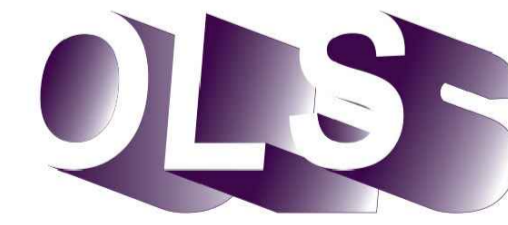

OLS Consulting Engineers & Project Management Ltd  
 No.3 Saint Patrick's Place,  
 New Road,  
 Bandon,  
 Co. Cork  
 P72 FK5Z  
 Tel: (023) 8843990  
 Email: info@olsconsultingengineers.ie  
 Web: www.olsconsultingengineers.ie

Client: Eoin Sheehan

Job Title: PROPOSED RESIDENTIAL DEVELOPMENT IN BLARNEY

Dwg Title: LONGITUDINAL SECTIONS THROUGH ROADS

Date	Drawn	Dwg No	Rev
01-02-21	PM	21017 - PL22	A

Scale: 1:500  
 Checked: PM