

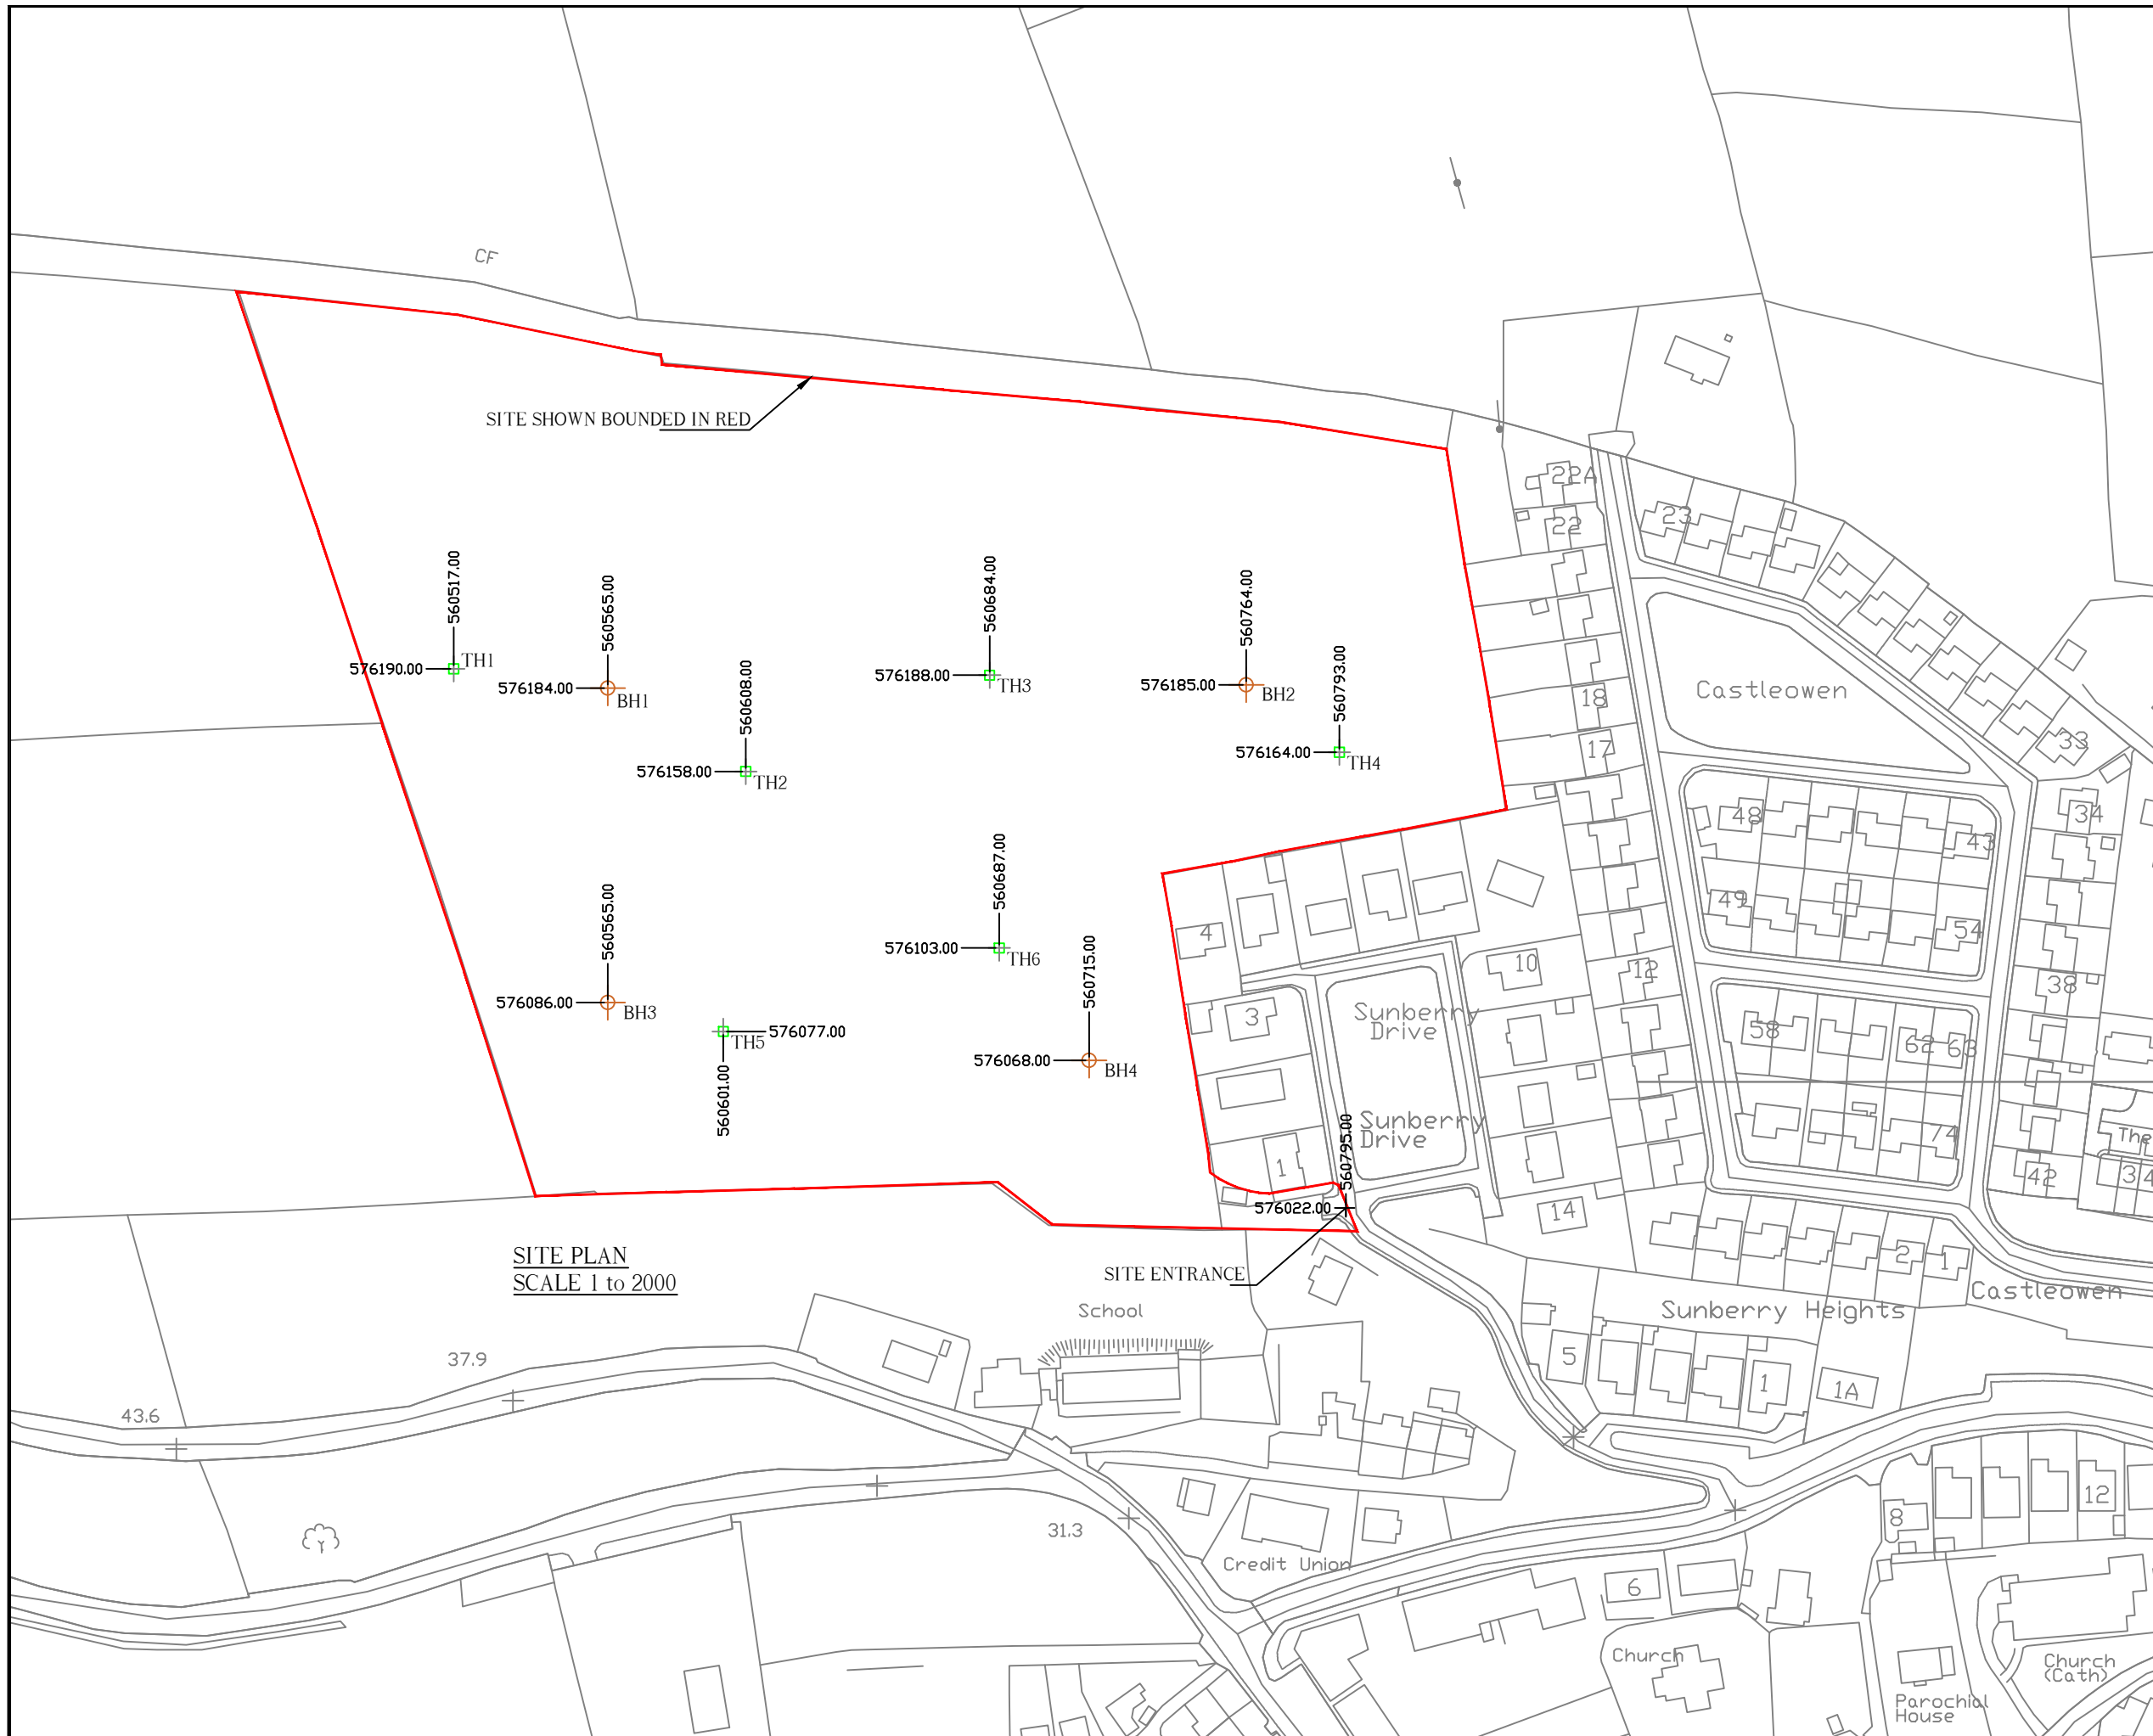


LEGEND

-  BH 4 No. Bore Holes
-  TH 6 No. Trial Holes



Detail	Date	Rev By
A	14-02-22	PM

IMPORTANT TO READ
 THIS DRAWING IS COPYRIGHT.
 ALL CONSTRUCTION METHODS, MATERIALS, SERVICES AND INSTALLATIONS TO BE IN ACCORDANCE WITH ALL BUILDING REGULATIONS AND CODES OF PRACTICE AT TIME OF CONSTRUCTION.
 ALL SUB-CONTRACTORS ARE ULTIMATELY RESPONSIBLE FOR ENSURING COMPLIANCE WITH REGULATIONS WITHIN THEIR OWN TRADE. ALL TRADES TO CHECK DIMENSIONS ON SITE PRIOR TO CONSTRUCTION OF FABRICATION. FIGURED DIMENSIONS TO BE TAKEN ONLY.
 THE ENGINEER IS TO BE INFORMED IMMEDIATELY OF ANY DISCREPANCIES BEFORE WORK PROCEEDS.



OLS Consulting Engineers & Project Management Ltd
 No.3 Saint Patrick's Place,
 New Road,
 Bandon,
 Co. Cork
 P72 FK52
 Tel: (023) 8843990
 Email: info@olsconsultingengineers.ie
 Web: www.olsconsultingengineers.ie

EOIN SHEEHAN
 Job Title
PROPOSED RESIDENTIAL DEVELOPMENT IN BLARNEY

Dwg. Title
EXISTING SITE SHOWING LOCATION OF BORE HOLES AND TRIAL HOLES

Date	Drawn	Checked	Dwg No	Rev
14-02-18	PM	PM	21017-PL28	A
1:2000		PM		