




SECTION A-A
1:200

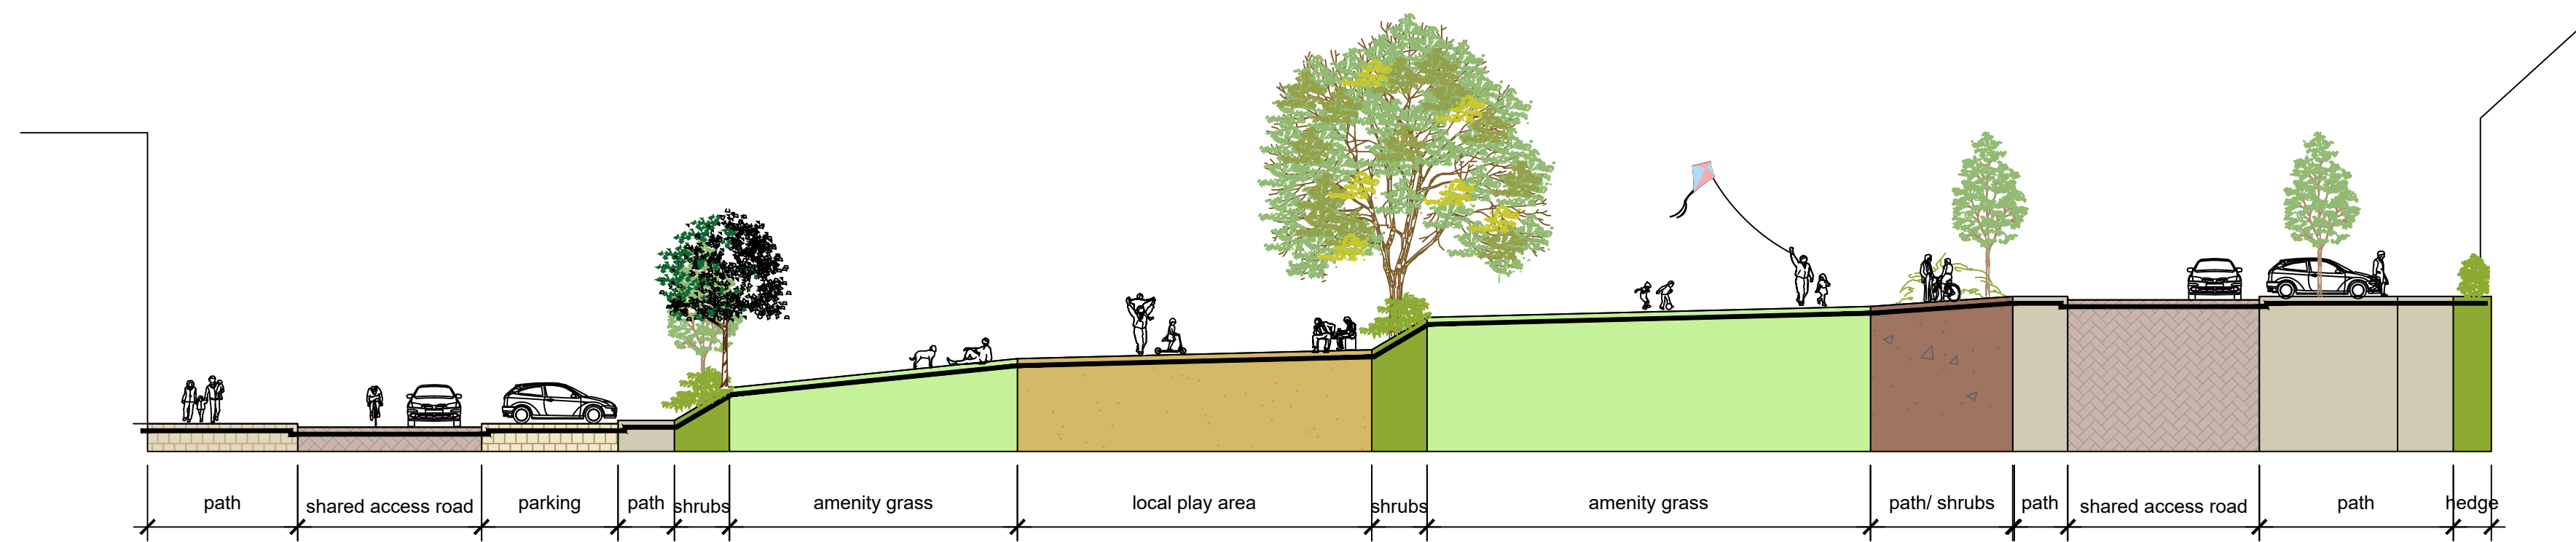

SECTION B-B
1:200

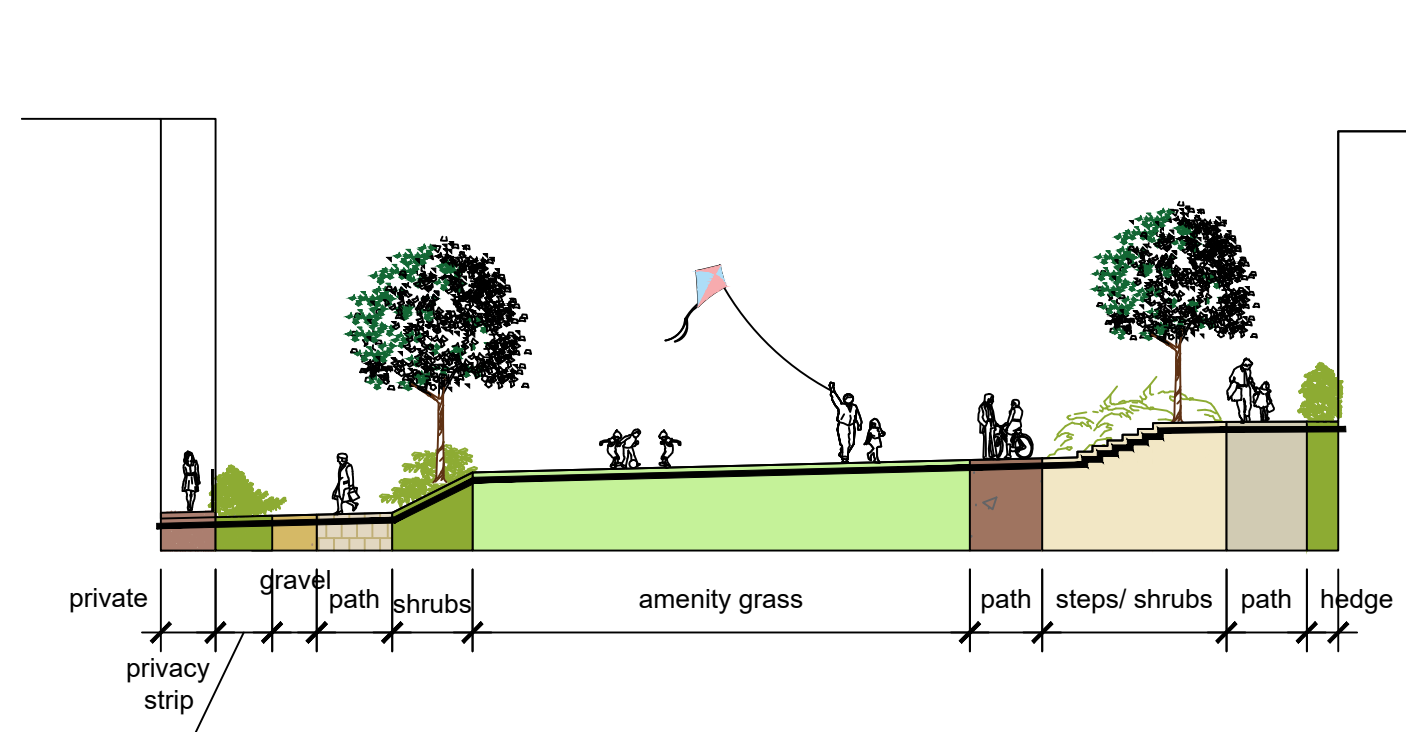

SECTION C-C
1:200

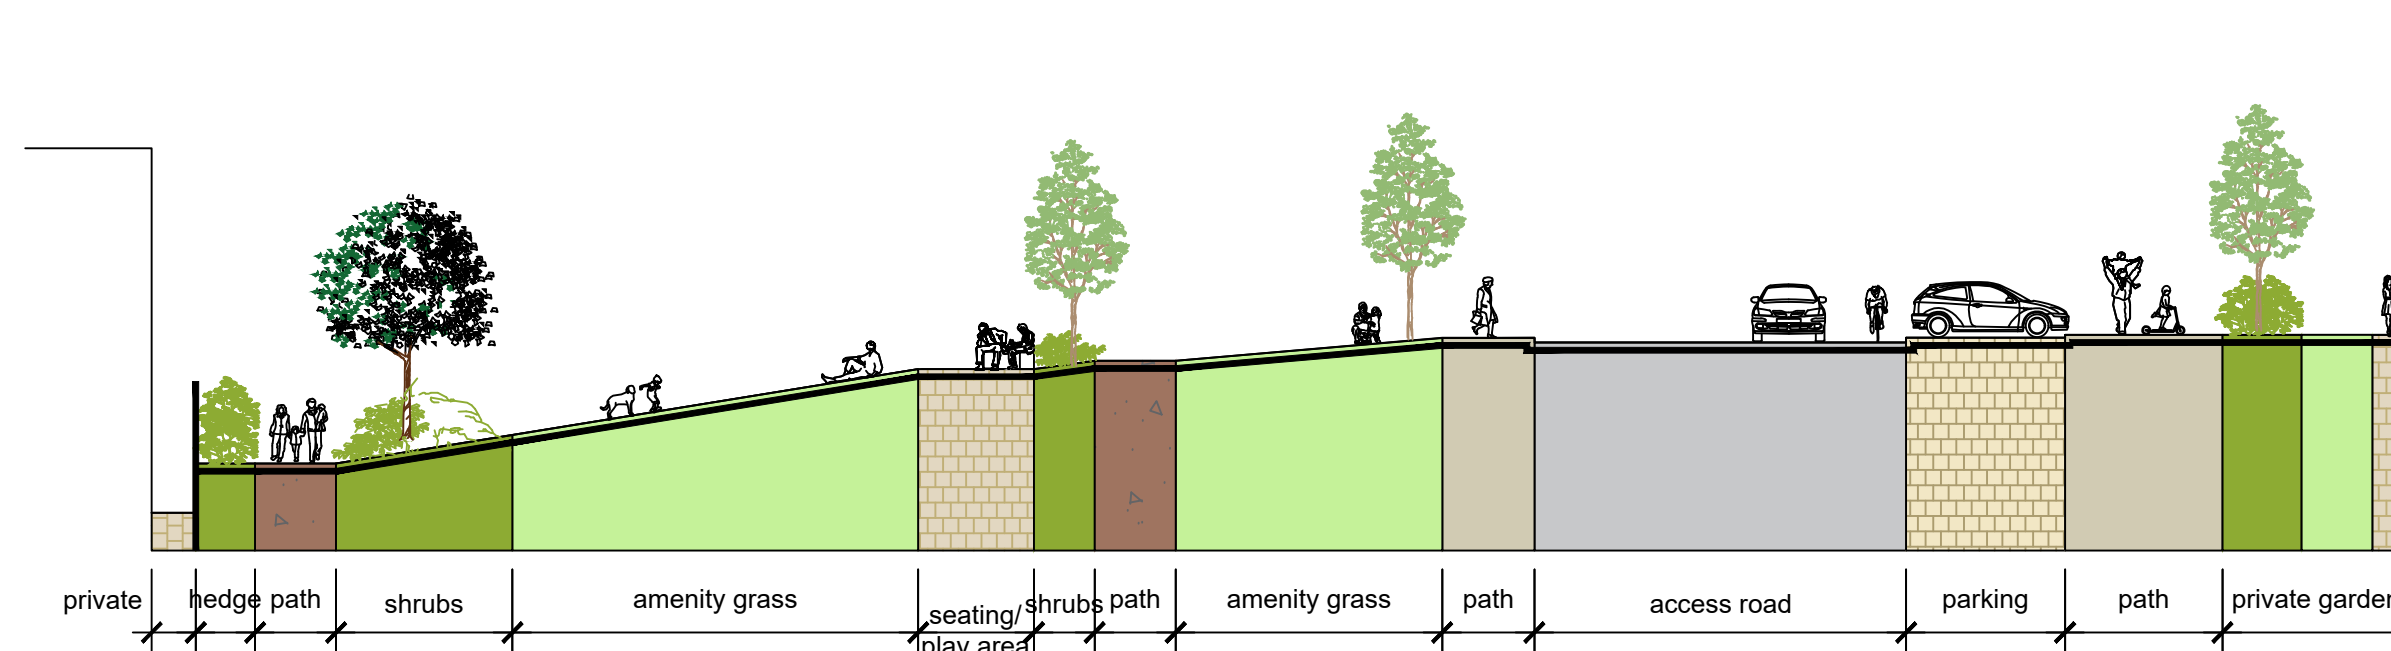


SECTION D-D
1:200

REV	DATE	AMENDMENT
A	08/09/20	AMENDMENT

CUNNANE STRATTON REYNOLDS
LAND PLANNING & DESIGN

CORK OFFICE
COPLEY HALL COTTERS STREET CORK
TEL 021 496 9224 FAX 021 496 9012
EMAIL corkinfo@csrlandplan.ie

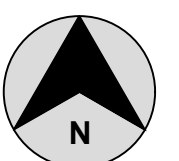

PROJECT: MONACPPNA, BLARNEY, CO. CORK	DATE: JULY 2020
DRAWING: LANDSCAPE SECTIONS	SCALE: AS NOTED @ A1
	DRAWN: WE/DL
	CHECKED:
	DRAWING NO: 19271-2-201