




SECTION E-E
1:200

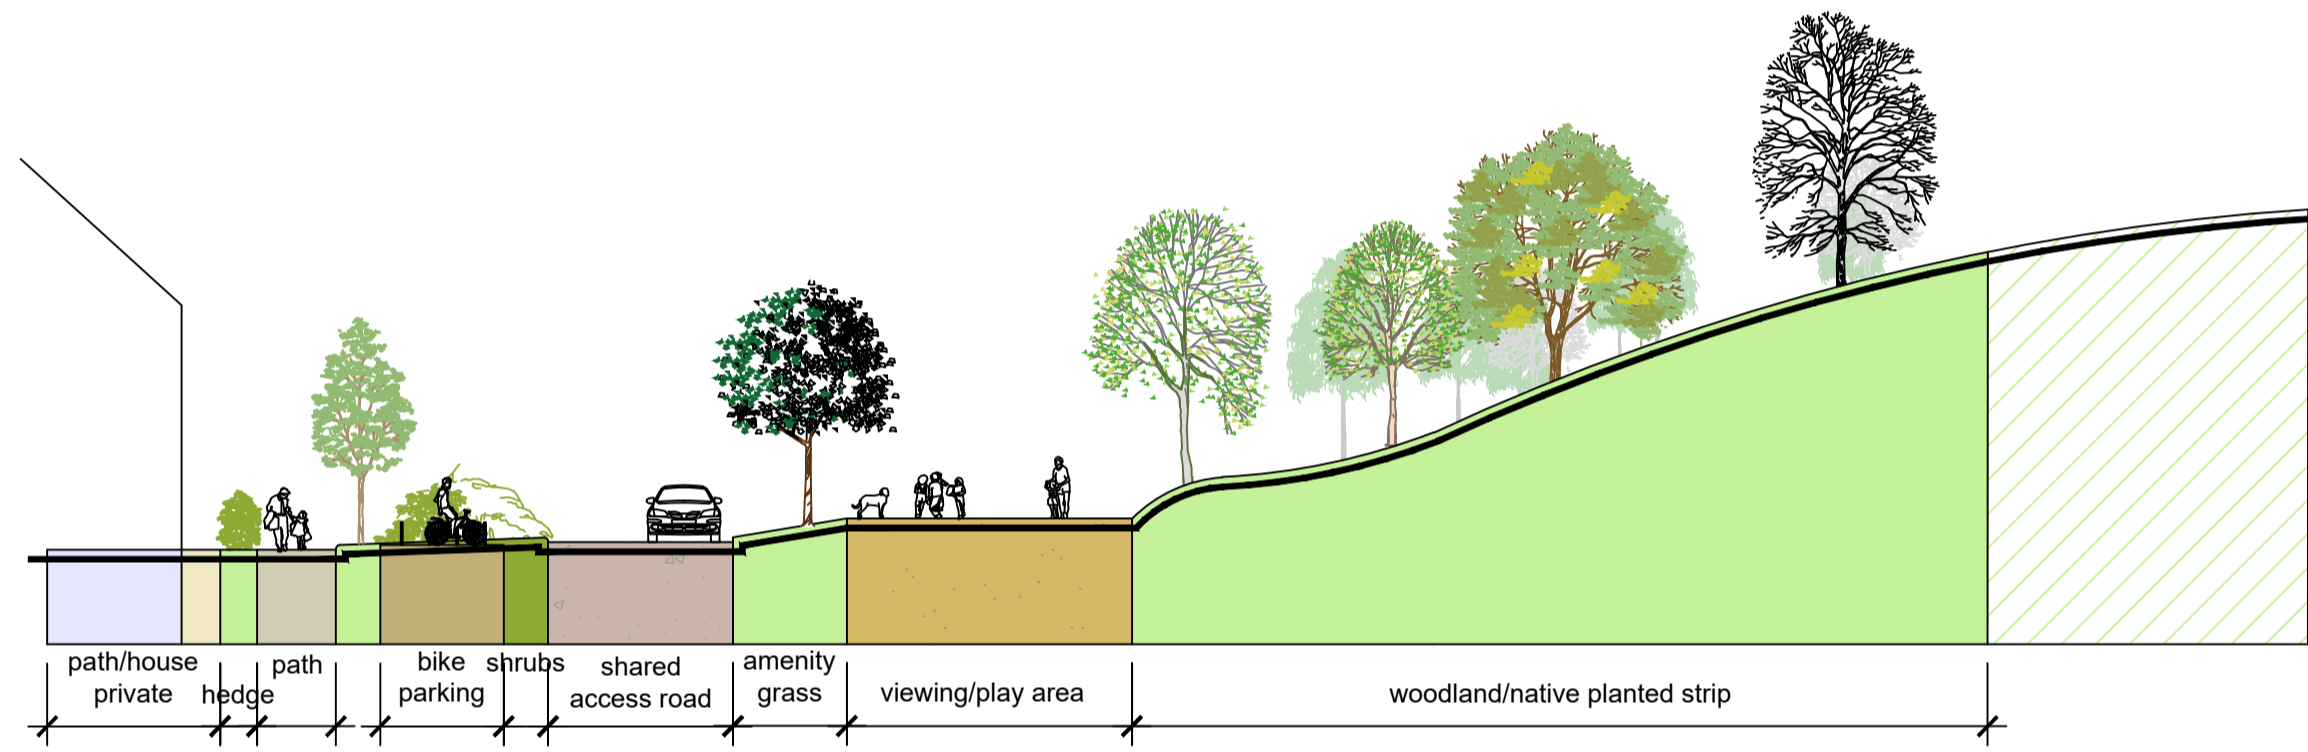


SECTION F-F
1:200

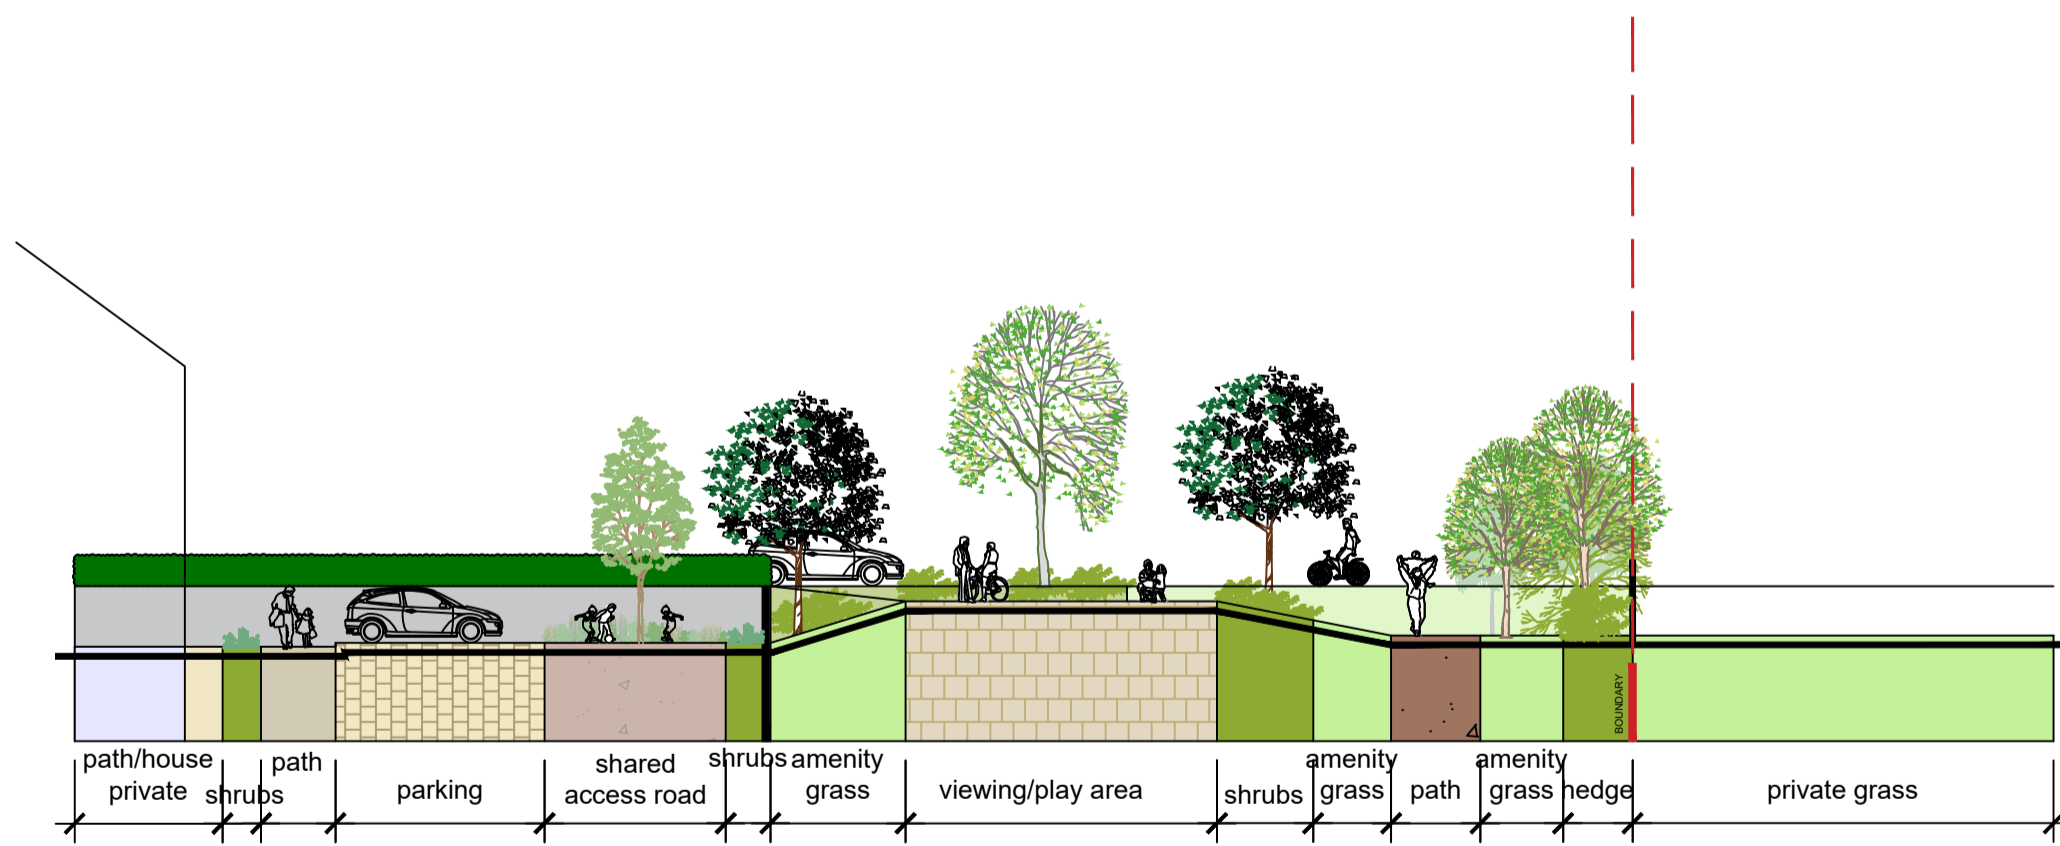

SECTION G-G
1:200

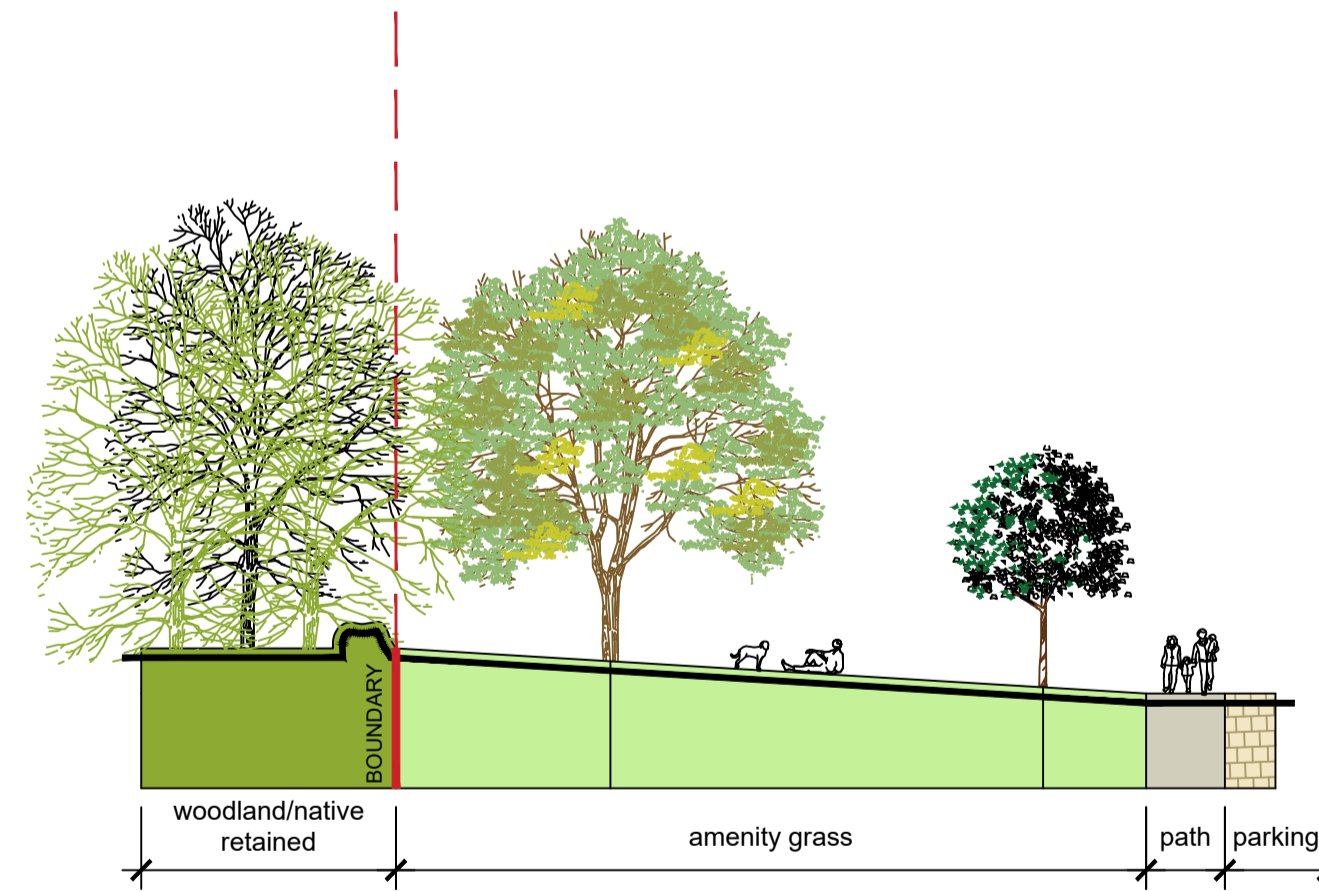

SECTION H-H
1:200

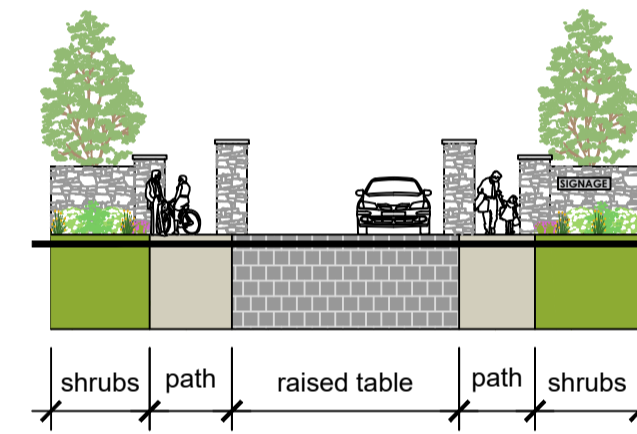


SECTION i-i
1:200



REV	DATE	AMENDMENT

CUNNANE STRATTON REYNOLDS
LAND PLANNING & DESIGN

CORK OFFICE
COPLEY HALL, COTTERS STREET CORK
TEL 021 496 9224 FAX 021 496 9012
EMAIL corkinfo@csriandplan.ie

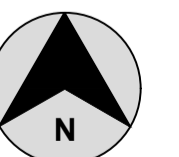

PROJECT: MONACPPNA, BLARNEY, CO. CORK	DATE: JULY 2020
DRAWING: LANDSCAPE SECTIONS	SCALE: AS NOTED @ A1
	DRAWN: WE/DL
	CHECKED:
	DRAWING NO: 19271-2-202