

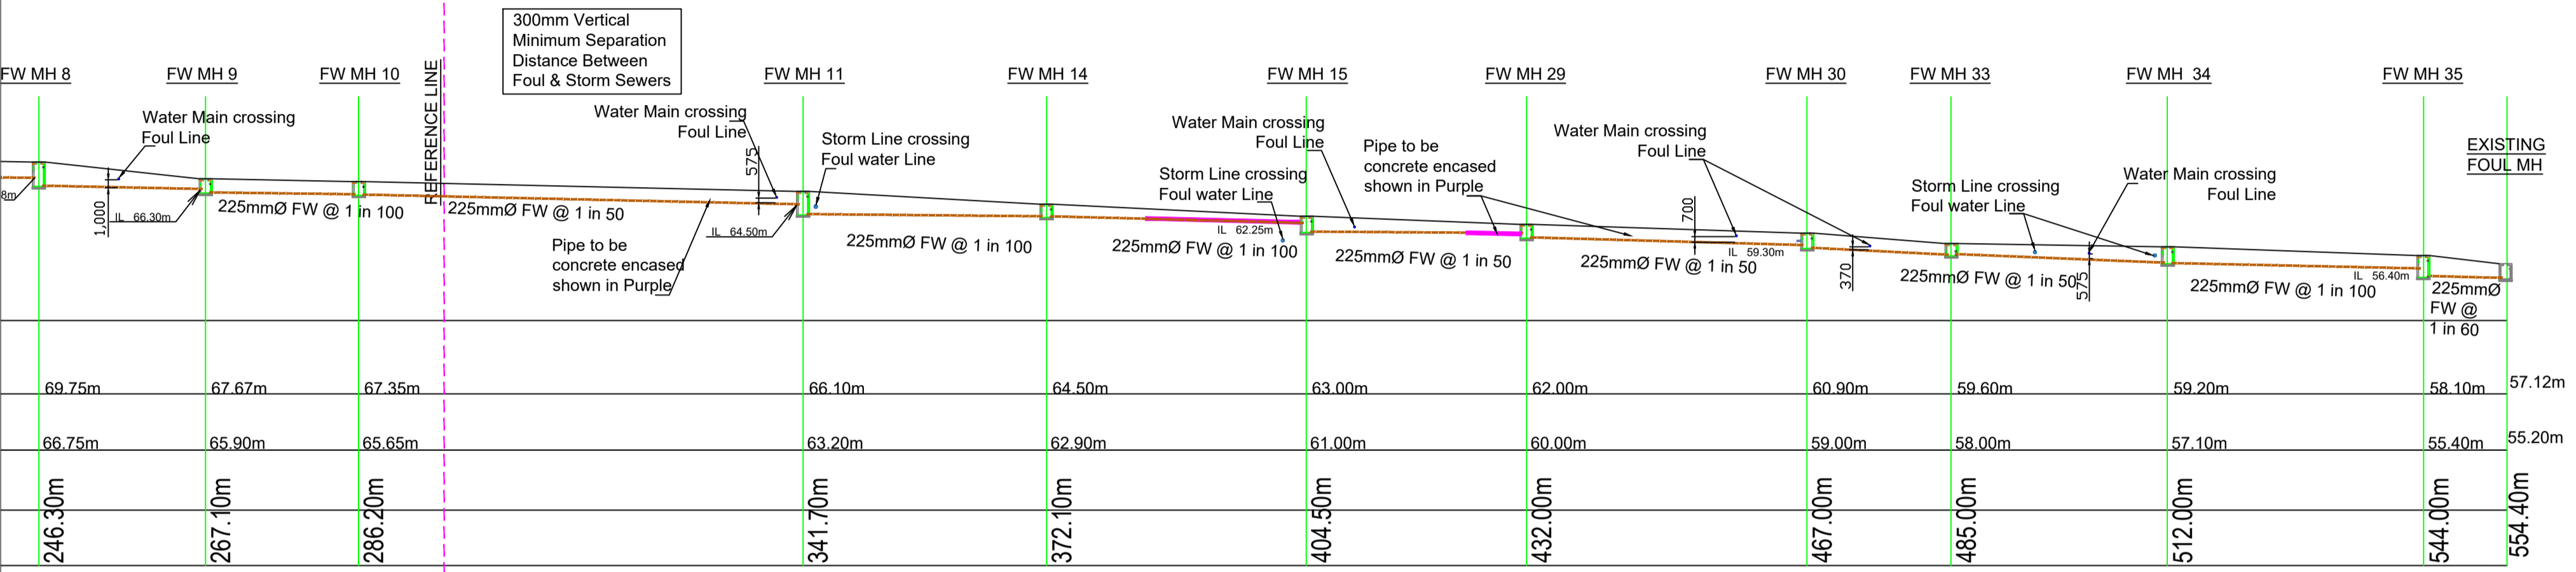



LONGITUDINAL SECTION FROM FWMH 1 TO EXISTING FOUL MH

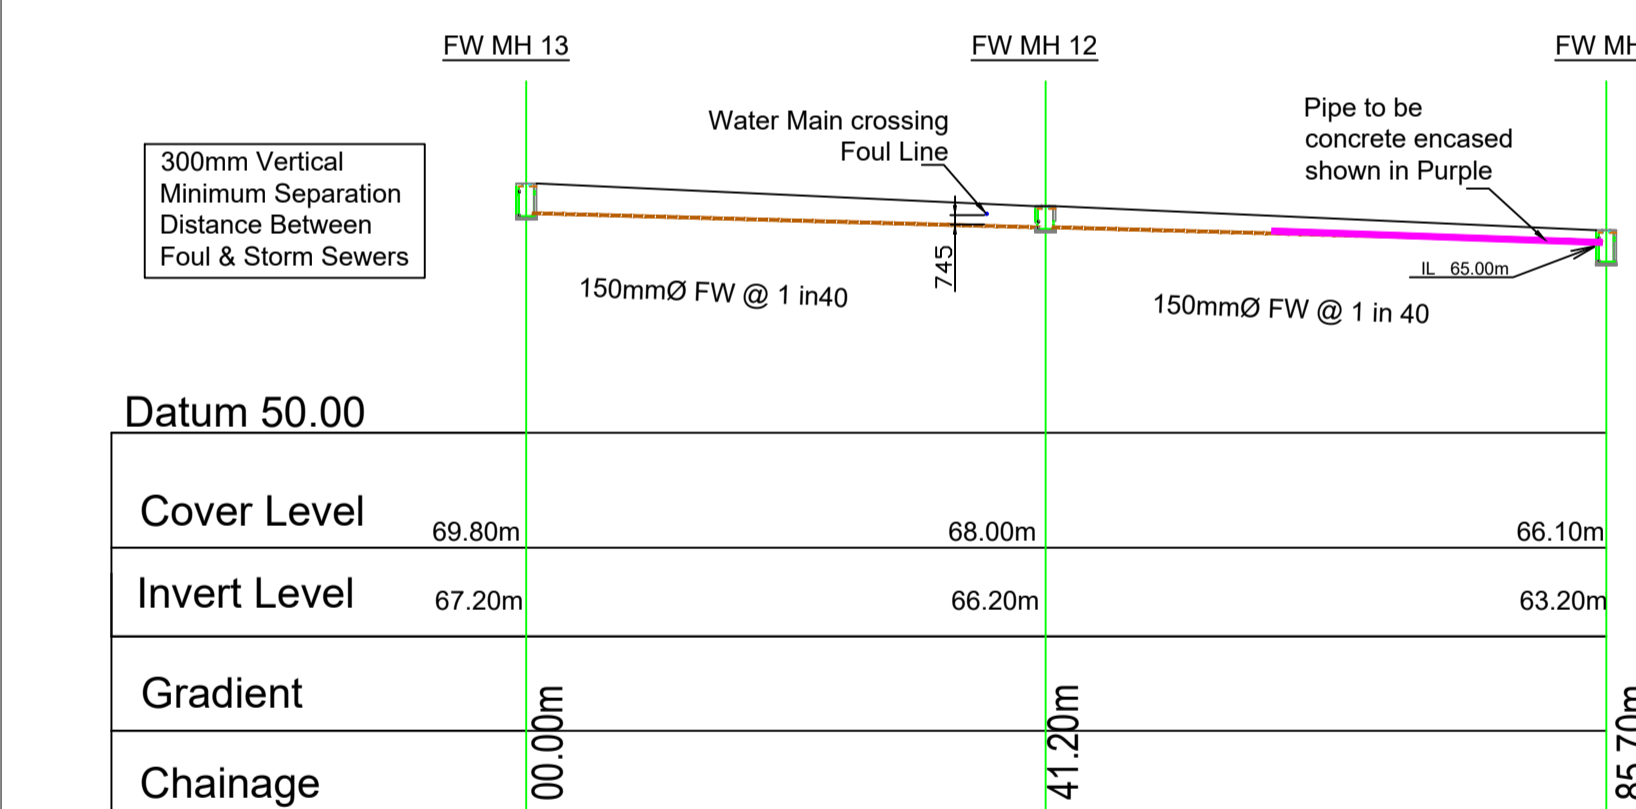


LONGITUDINAL SECTION FROM FWMH 6 TO FWMH 8

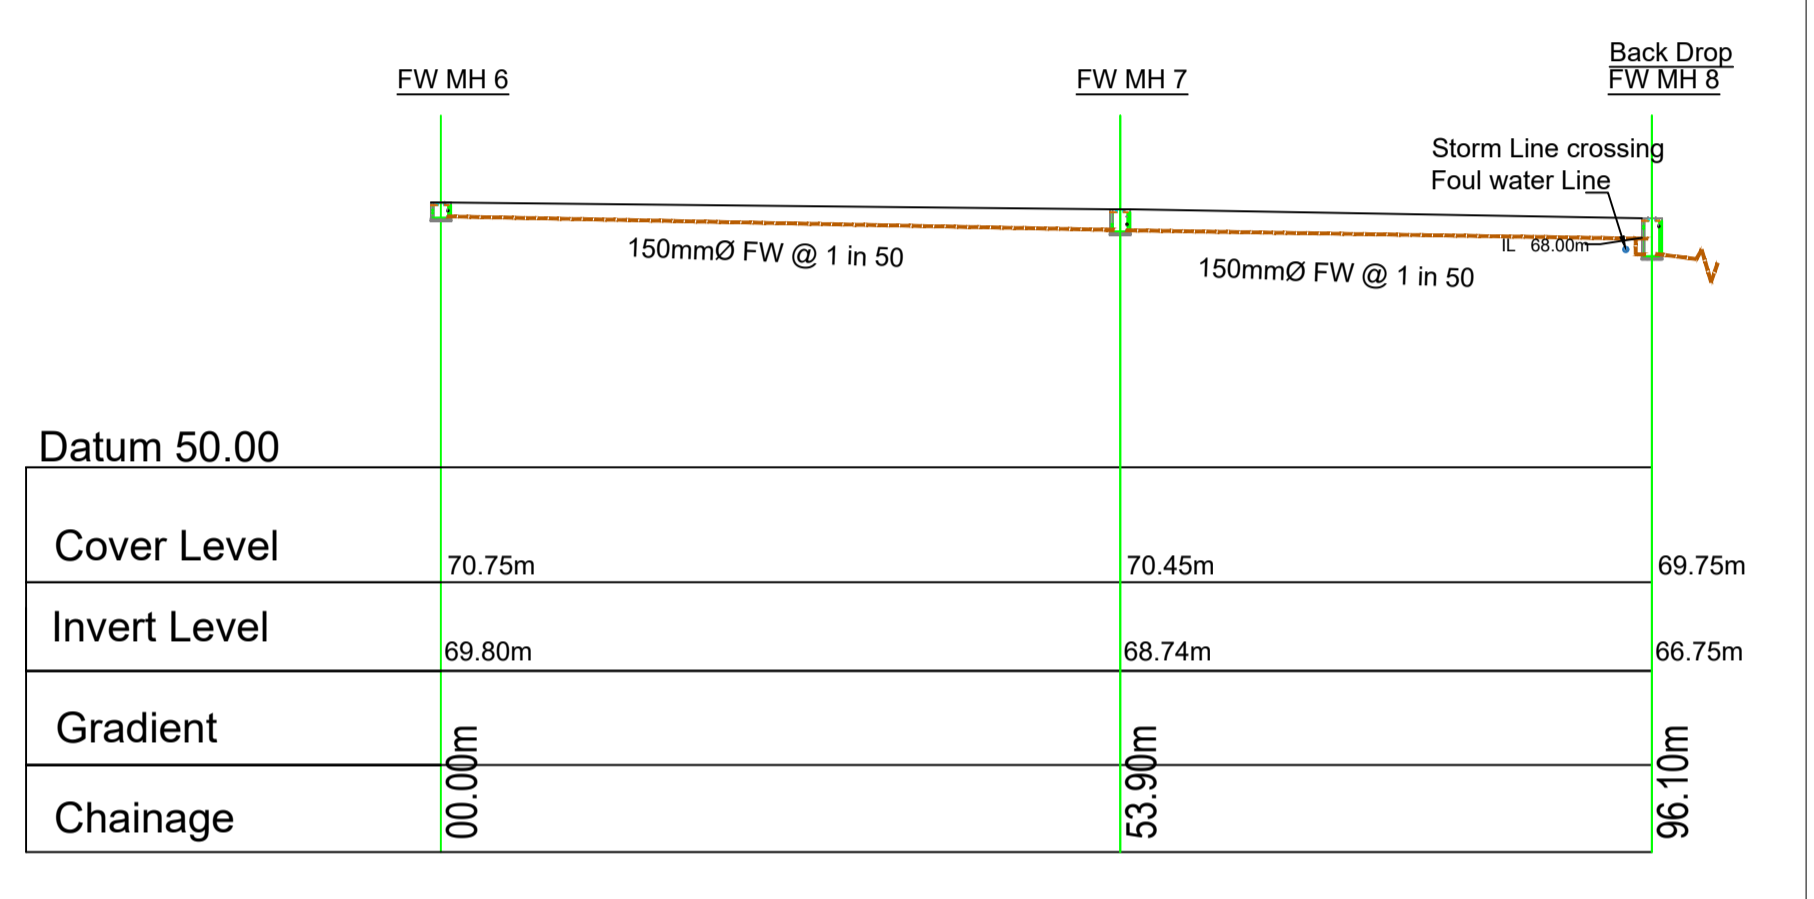


LONGITUDINAL SECTION FROM FWMH 13 TO FWMH 11

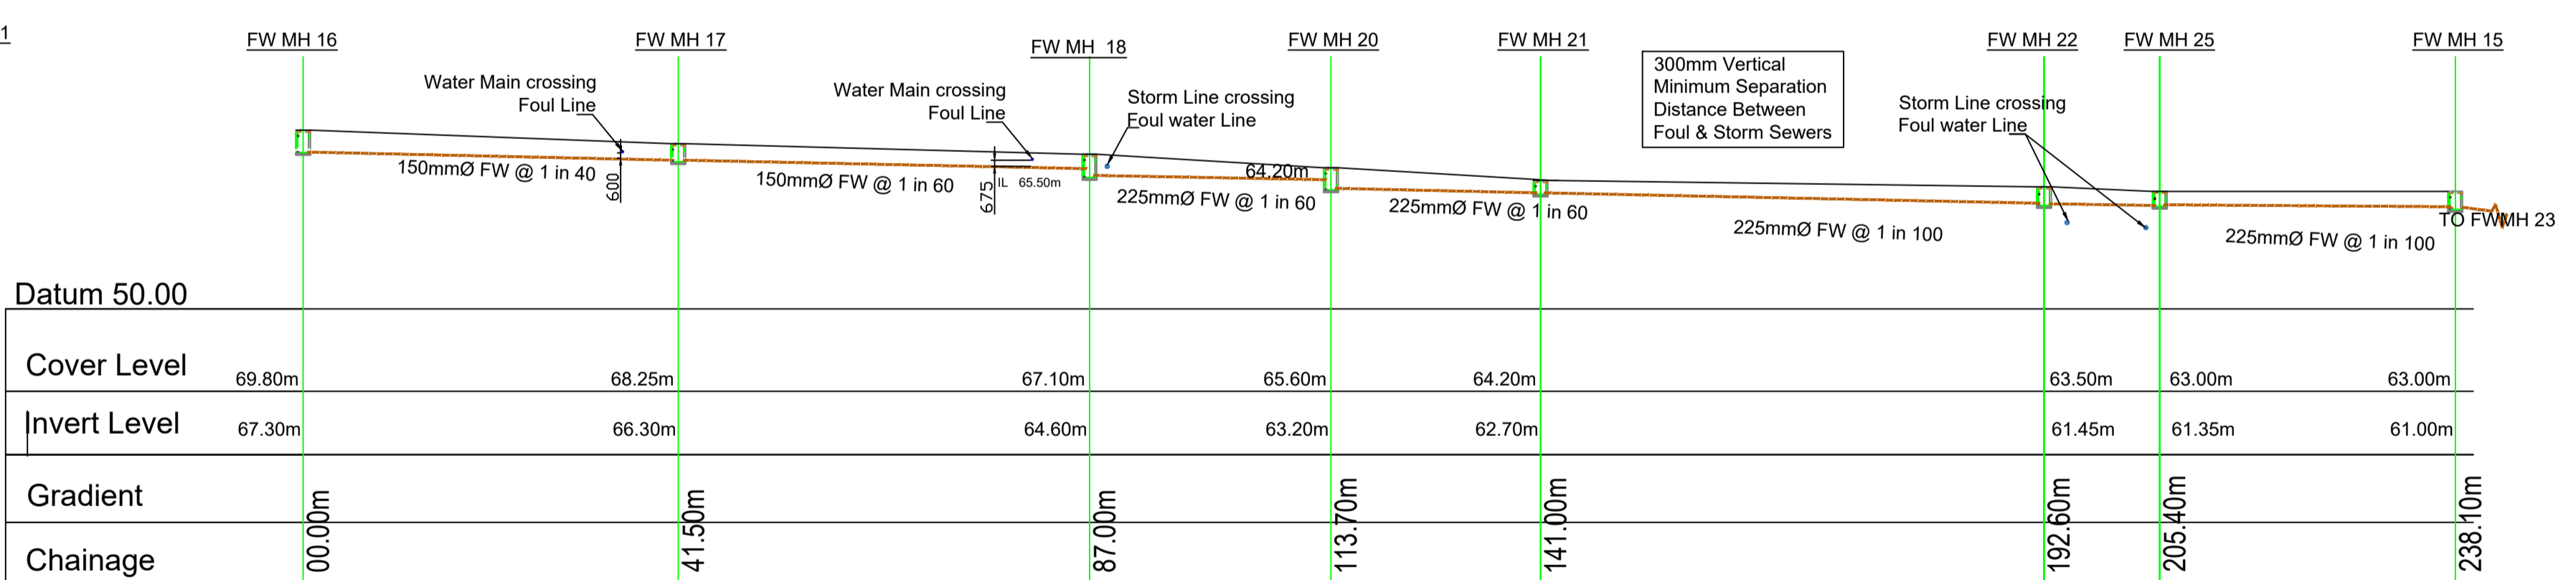


LONGITUDINAL SECTION FROM FWMH 16 TO FWMH 15

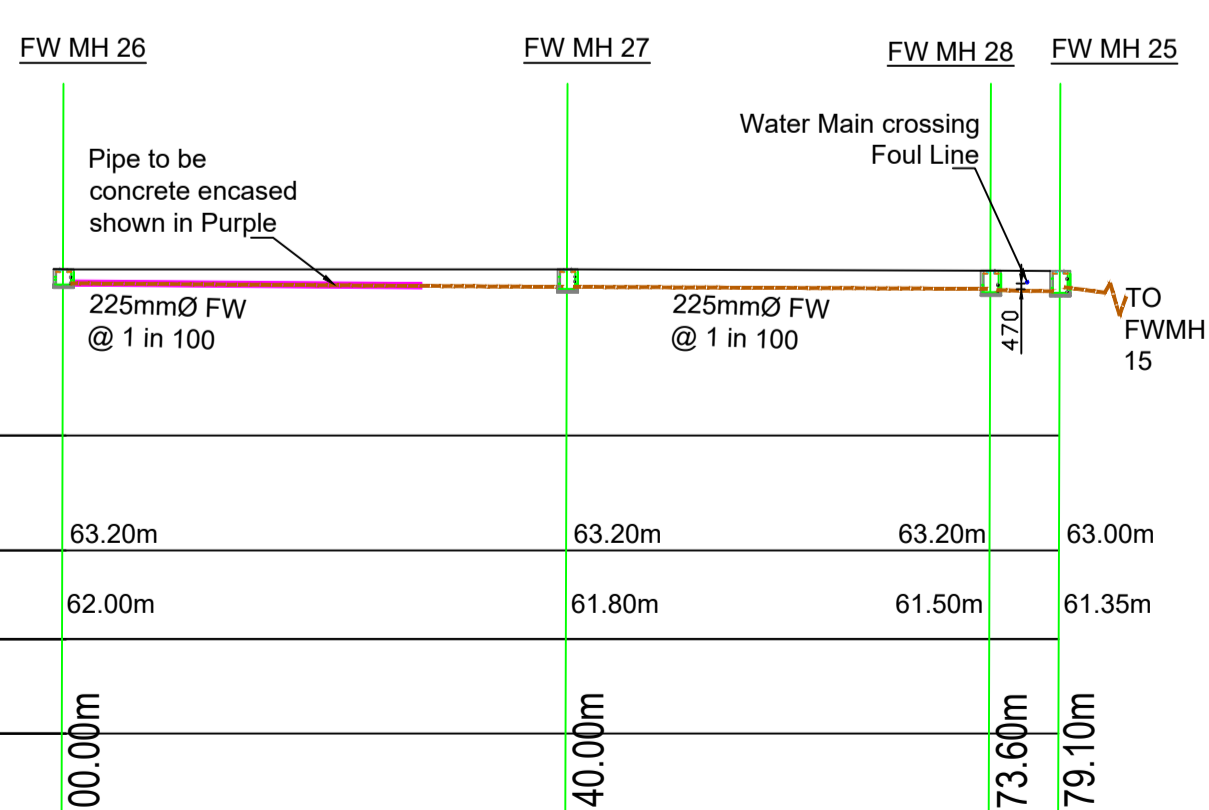


LONGITUDINAL SECTION FROM FWMH 26 TO FWMH 25

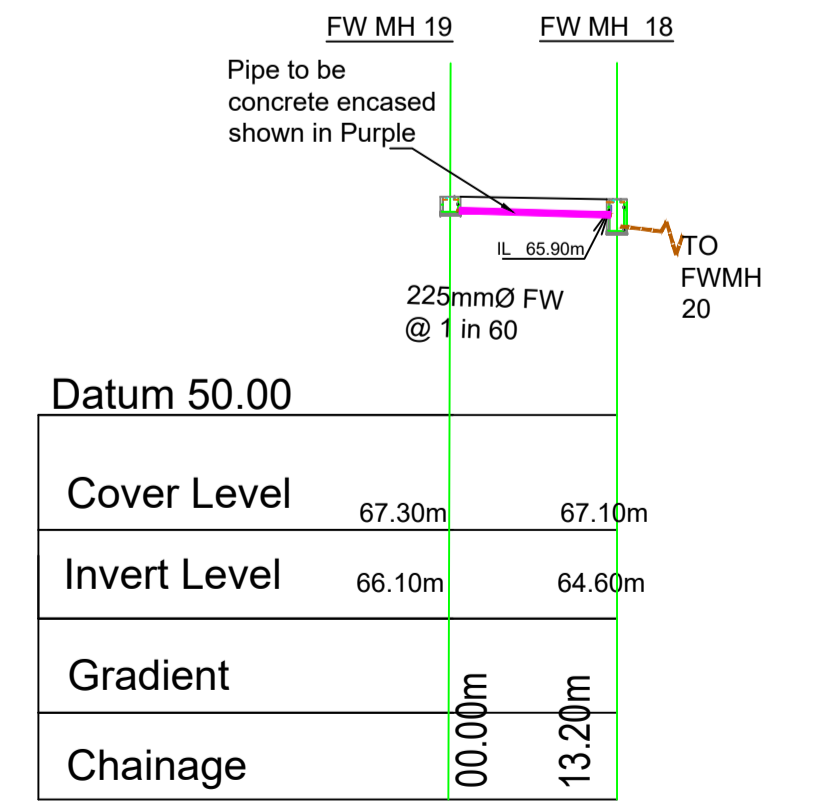

LONGITUDINAL SECTION FROM FWMH 19 TO FWMH 18

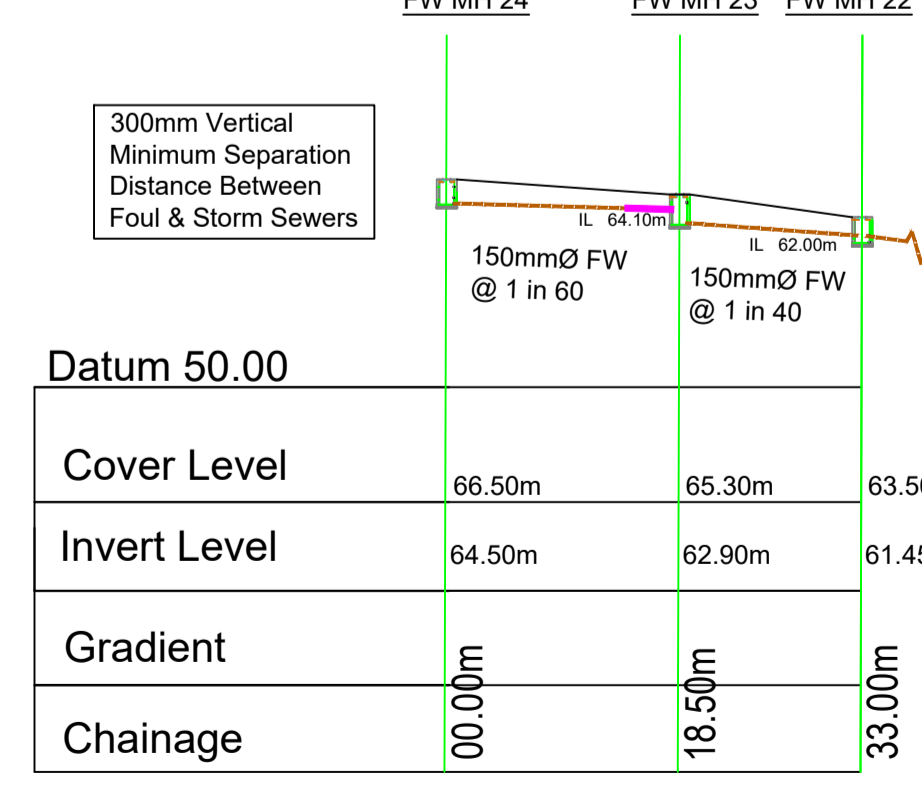


LONGITUDINAL SECTION FROM FWMH 24 TO FWMH 22

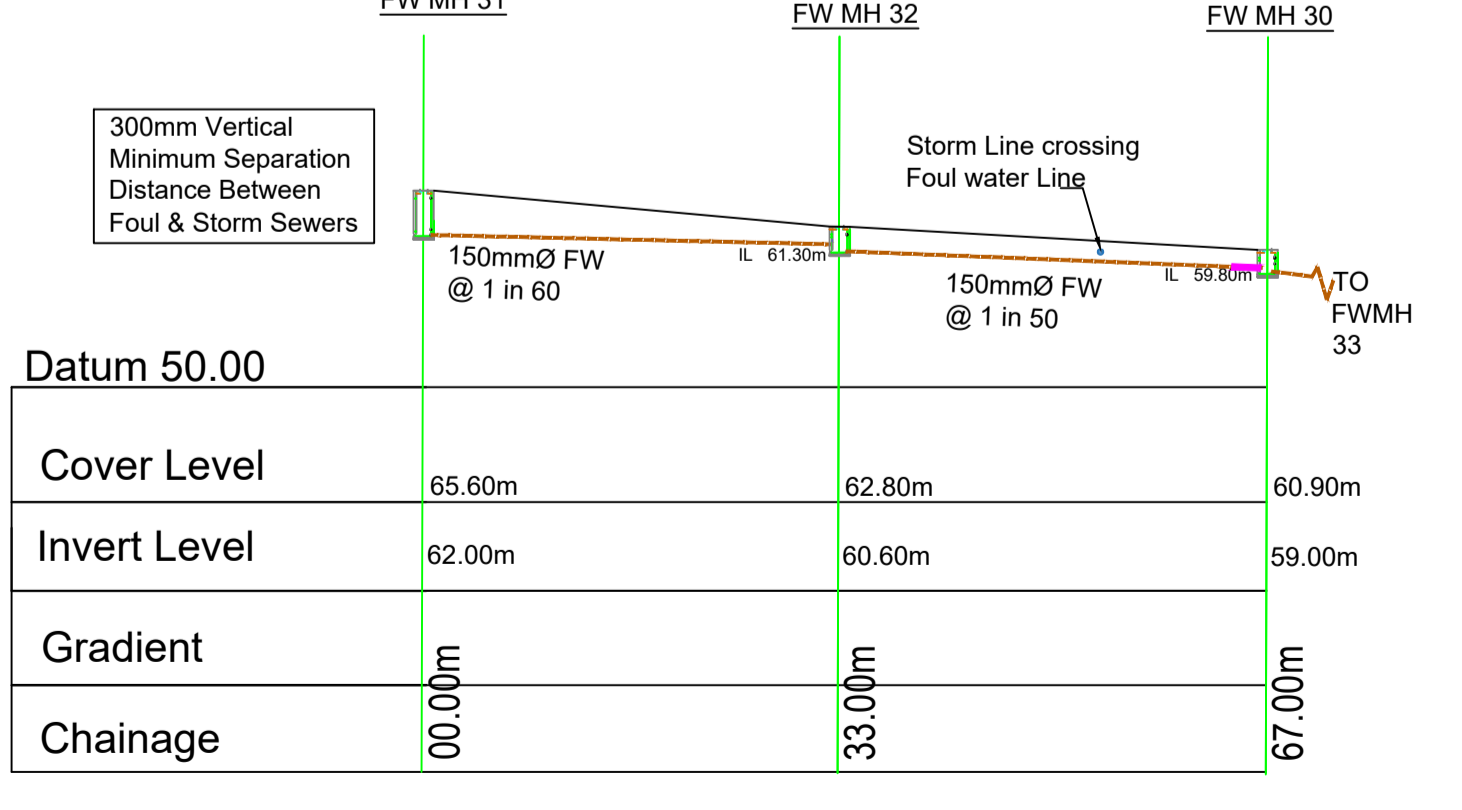

LONGITUDINAL SECTION FROM FWMH 31 TO FWMH 30

**IMPORTANT TO READ**  
 THIS DRAWING IS COPYRIGHT.  
 ALL CONSTRUCTION METHODS, MATERIALS, SERVICES AND INSTALLATIONS TO BE IN ACCORDANCE WITH ALL BUILDING REGULATIONS AND CODES OF PRACTICE AT TIME OF CONSTRUCTION.  
 ALL SUB-CONTRACTORS ARE ULTIMATELY RESPONSIBLE FOR ENSURING COMPLIANCE WITH REGULATIONS WITHIN THEIR OWN TRADE. ALL TRADES TO CHECK DIMENSIONS ON SITE PRIOR TO CONSTRUCTION OF FABRICATION. FIGURED DIMENSIONS TO BE TAKEN ONLY.  
 THE ENGINEER IS TO BE INFORMED IMMEDIATELY OF ANY DISCREPANCIES BEFORE WORK PROCEEDS.  
 IF IN DOUBT, ASK!



OLS Consulting Engineers & Project Management Ltd  
 No. 3 Saint Patrick's Place,  
 New Road,  
 Bandon,  
 Co. Cork,  
 P72 FK52  
 Tel: (053) 8843980  
 Email: info@olsconsultingengineers.ie  
 Web: www.olsconsultingengineers.ie

Drawn: **EON SHEEHAN**  
 Job Title: **PROPOSED RESIDENTIAL DEVELOPMENT IN BLARNEY**  
 Drawn: **PM**  
 Date: **01-02-21**  
 Scale: **1:500**  
 Checked: **PM**  
 Drawn: **PM**  
 Date: **21017-PL09**  
 Rev: **A**