




A3

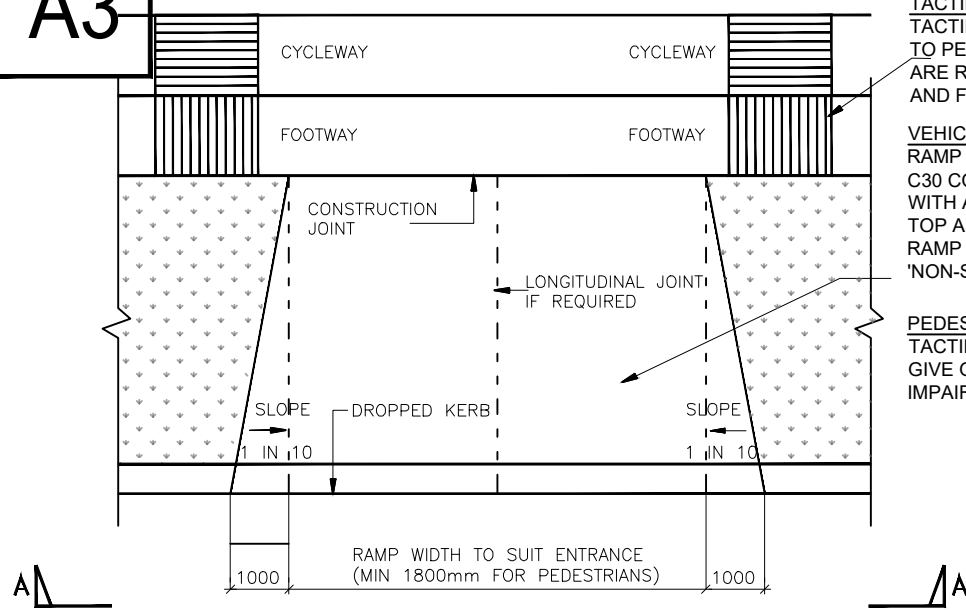


TACTILE PAVING:
TACTILE PAVING ON APPROACH TO PEDESTRIAN CROSSINGS ARE REQUIRED ON CYCLEWAYS AND FOOTWAYS

VEHICULAR ACCESS:
RAMP CONSTRUCTED FROM GRADE C30 CONCRETE 150MM THICK WITH A393 MESH REINFORCED TOP AND BOTTOM. SURFACE OF RAMP TO BE BRUSHED TOP FROM 'NON-SLIP' FINISH.

PEDESTRIAN CROSSINGS:
TACTILE PAVING TO BE PROVIDED TO GIVE GUIDANCE TO VISUALLY IMPAIRED PEDESTRIANS

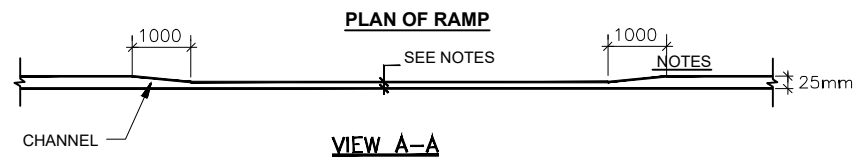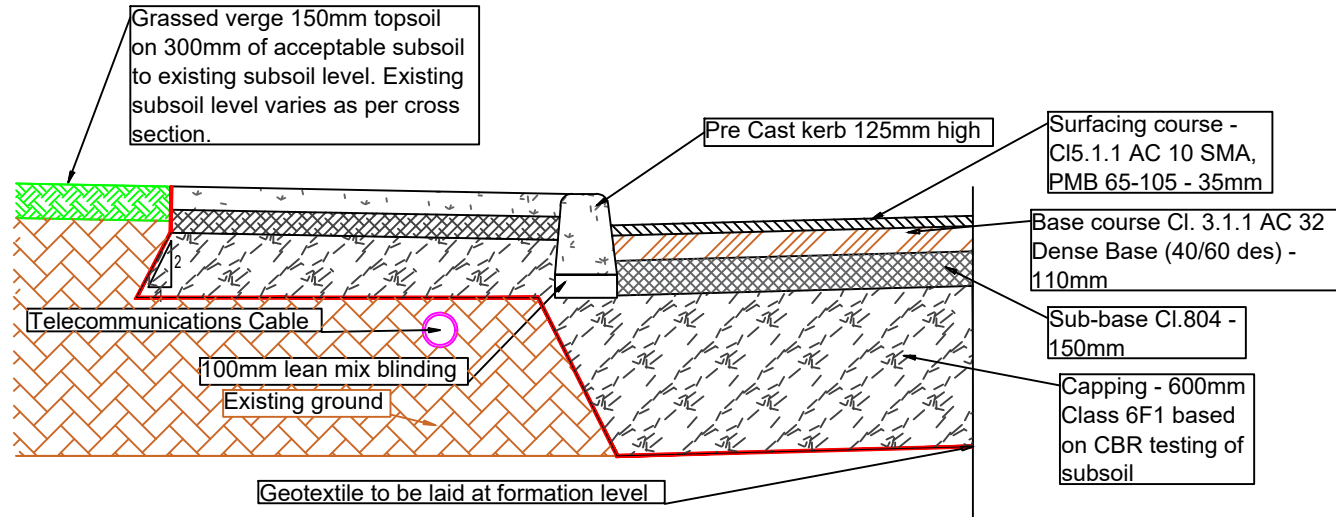

1. A RAISED LIP OF 25MM SHOULD BE USED FOR VEHICULAR ENTRANCES.
2. A RAISED LIP OF 0-6MM SHOULD BE USED FOR PEDESTRIAN CROSSINGS.
3. REFER TO RCD/1100/9 FOR PRE-CAST KERB DIMENSIONS
4. REFER TO RCD/1100/2 FOR IN-SITU CONCRETE KERB DIMENSIONS.
5. TACTILE PAVING IS TO BE PROVIDED AT ALL PEDESTRIAN CROSSINGS, ADVICE ON THE EXACT LOCATION AND DIMENSIONS CAN BE FOUND FROM THE UK DEPARTMENT FOR TRANSPORT, MOBILITY INCLUSION UNIT DOCUMENT "GUIDANCE ON THE USE OF TACTILE PAVING"

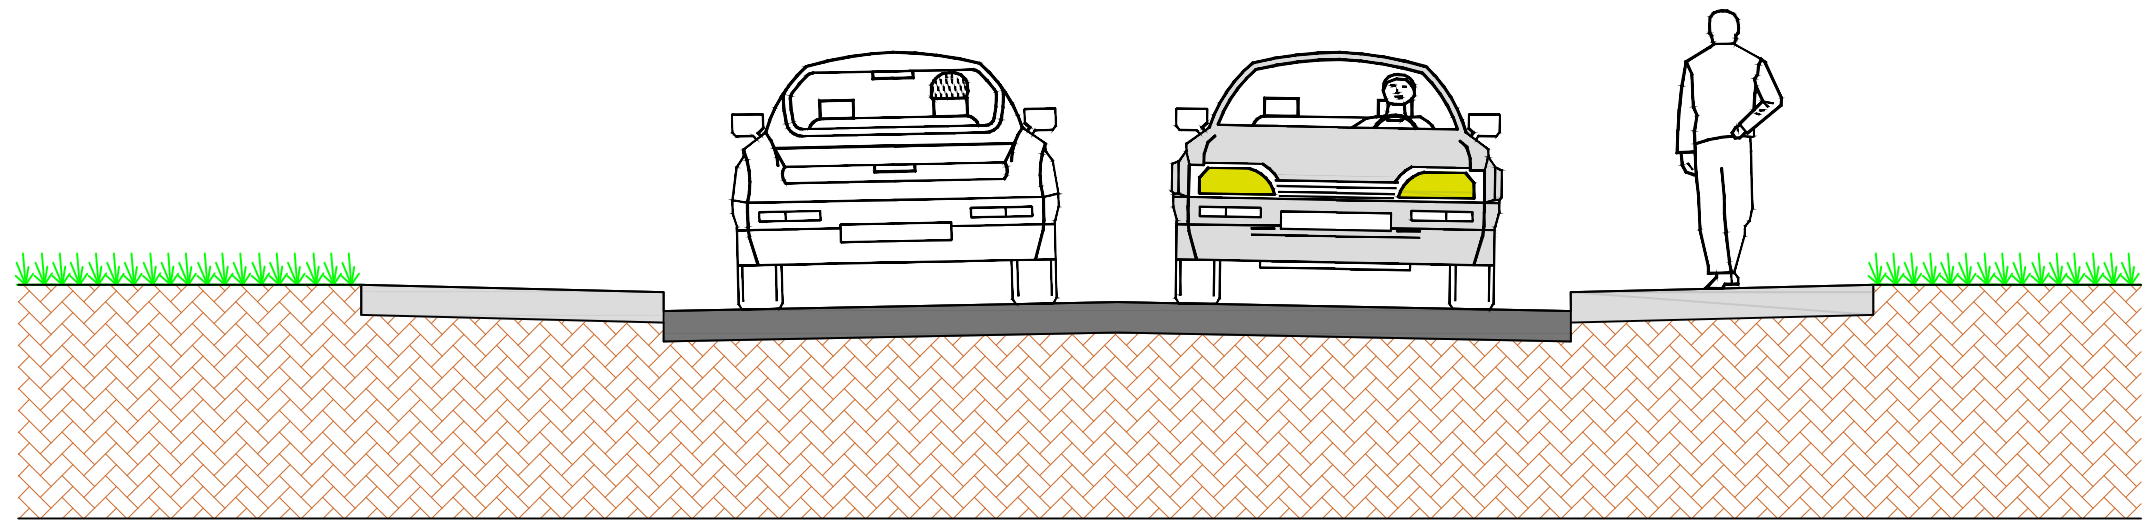

Revision	Detail	Date	Rev By
A	FOR SHD APPLICATION	14-02-22	PM

IMPORTANT TO READ
© THIS DRAWING IS COPYRIGHT.

ALL CONSTRUCTION METHODS, MATERIALS, SERVICES AND INSTALLATIONS TO BE IN ACCORDANCE WITH ALL BUILDING REGULATIONS AND CODES OF PRACTICE AT TIME OF CONSTRUCTION.

ALL SUB-CONTRACTORS ARE ULTIMATELY RESPONSIBLE FOR ENSURING COMPLIANCE WITH REGULATIONS WITHIN THEIR OWN TRADE. ALL TRADES TO CHECK DIMENSIONS ON SITE PRIOR TO CONSTRUCTION OF FABRICATION. FIGURED DIMENSIONS TO BE TAKEN ONLY.

THE ENGINEER IS TO BE INFORMED IMMEDIATELY OF ANY DISCREPANCIES BEFORE WORK PROCEEDS.

IF IN DOUBT, ASK!



OLS Consulting Engineers & Project Management Ltd
No.3 Saint Patrick's Place,
New Road,
Bandon,
Co. Cork
P72 FK52
Tel: (023) 8843990
Email: info@olsconsultingengineers.ie
Web: www.olsconsultingengineers.ie

Client
EOIN SHEEHAN

Job Title
PROPOSED RESIDENTIAL DEVELOPMENT IN BLARNEY

Dwg. Title
TYPICAL FOOTPATH, DROPPED KERB AND CROSS SECTION THROUGH ROAD

Date	Drawn	Dwg No	Rev
01-02-21	PM	21017 - PL17	A
Scale	Checked		
AS SHOWN	PM		