



A3

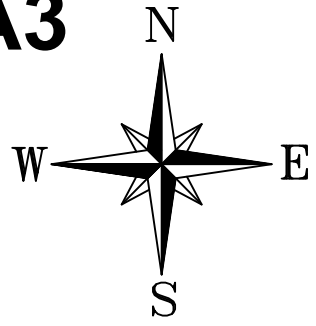

PROPOSED DEVELOPMENT SITE OUTLINED IN RED

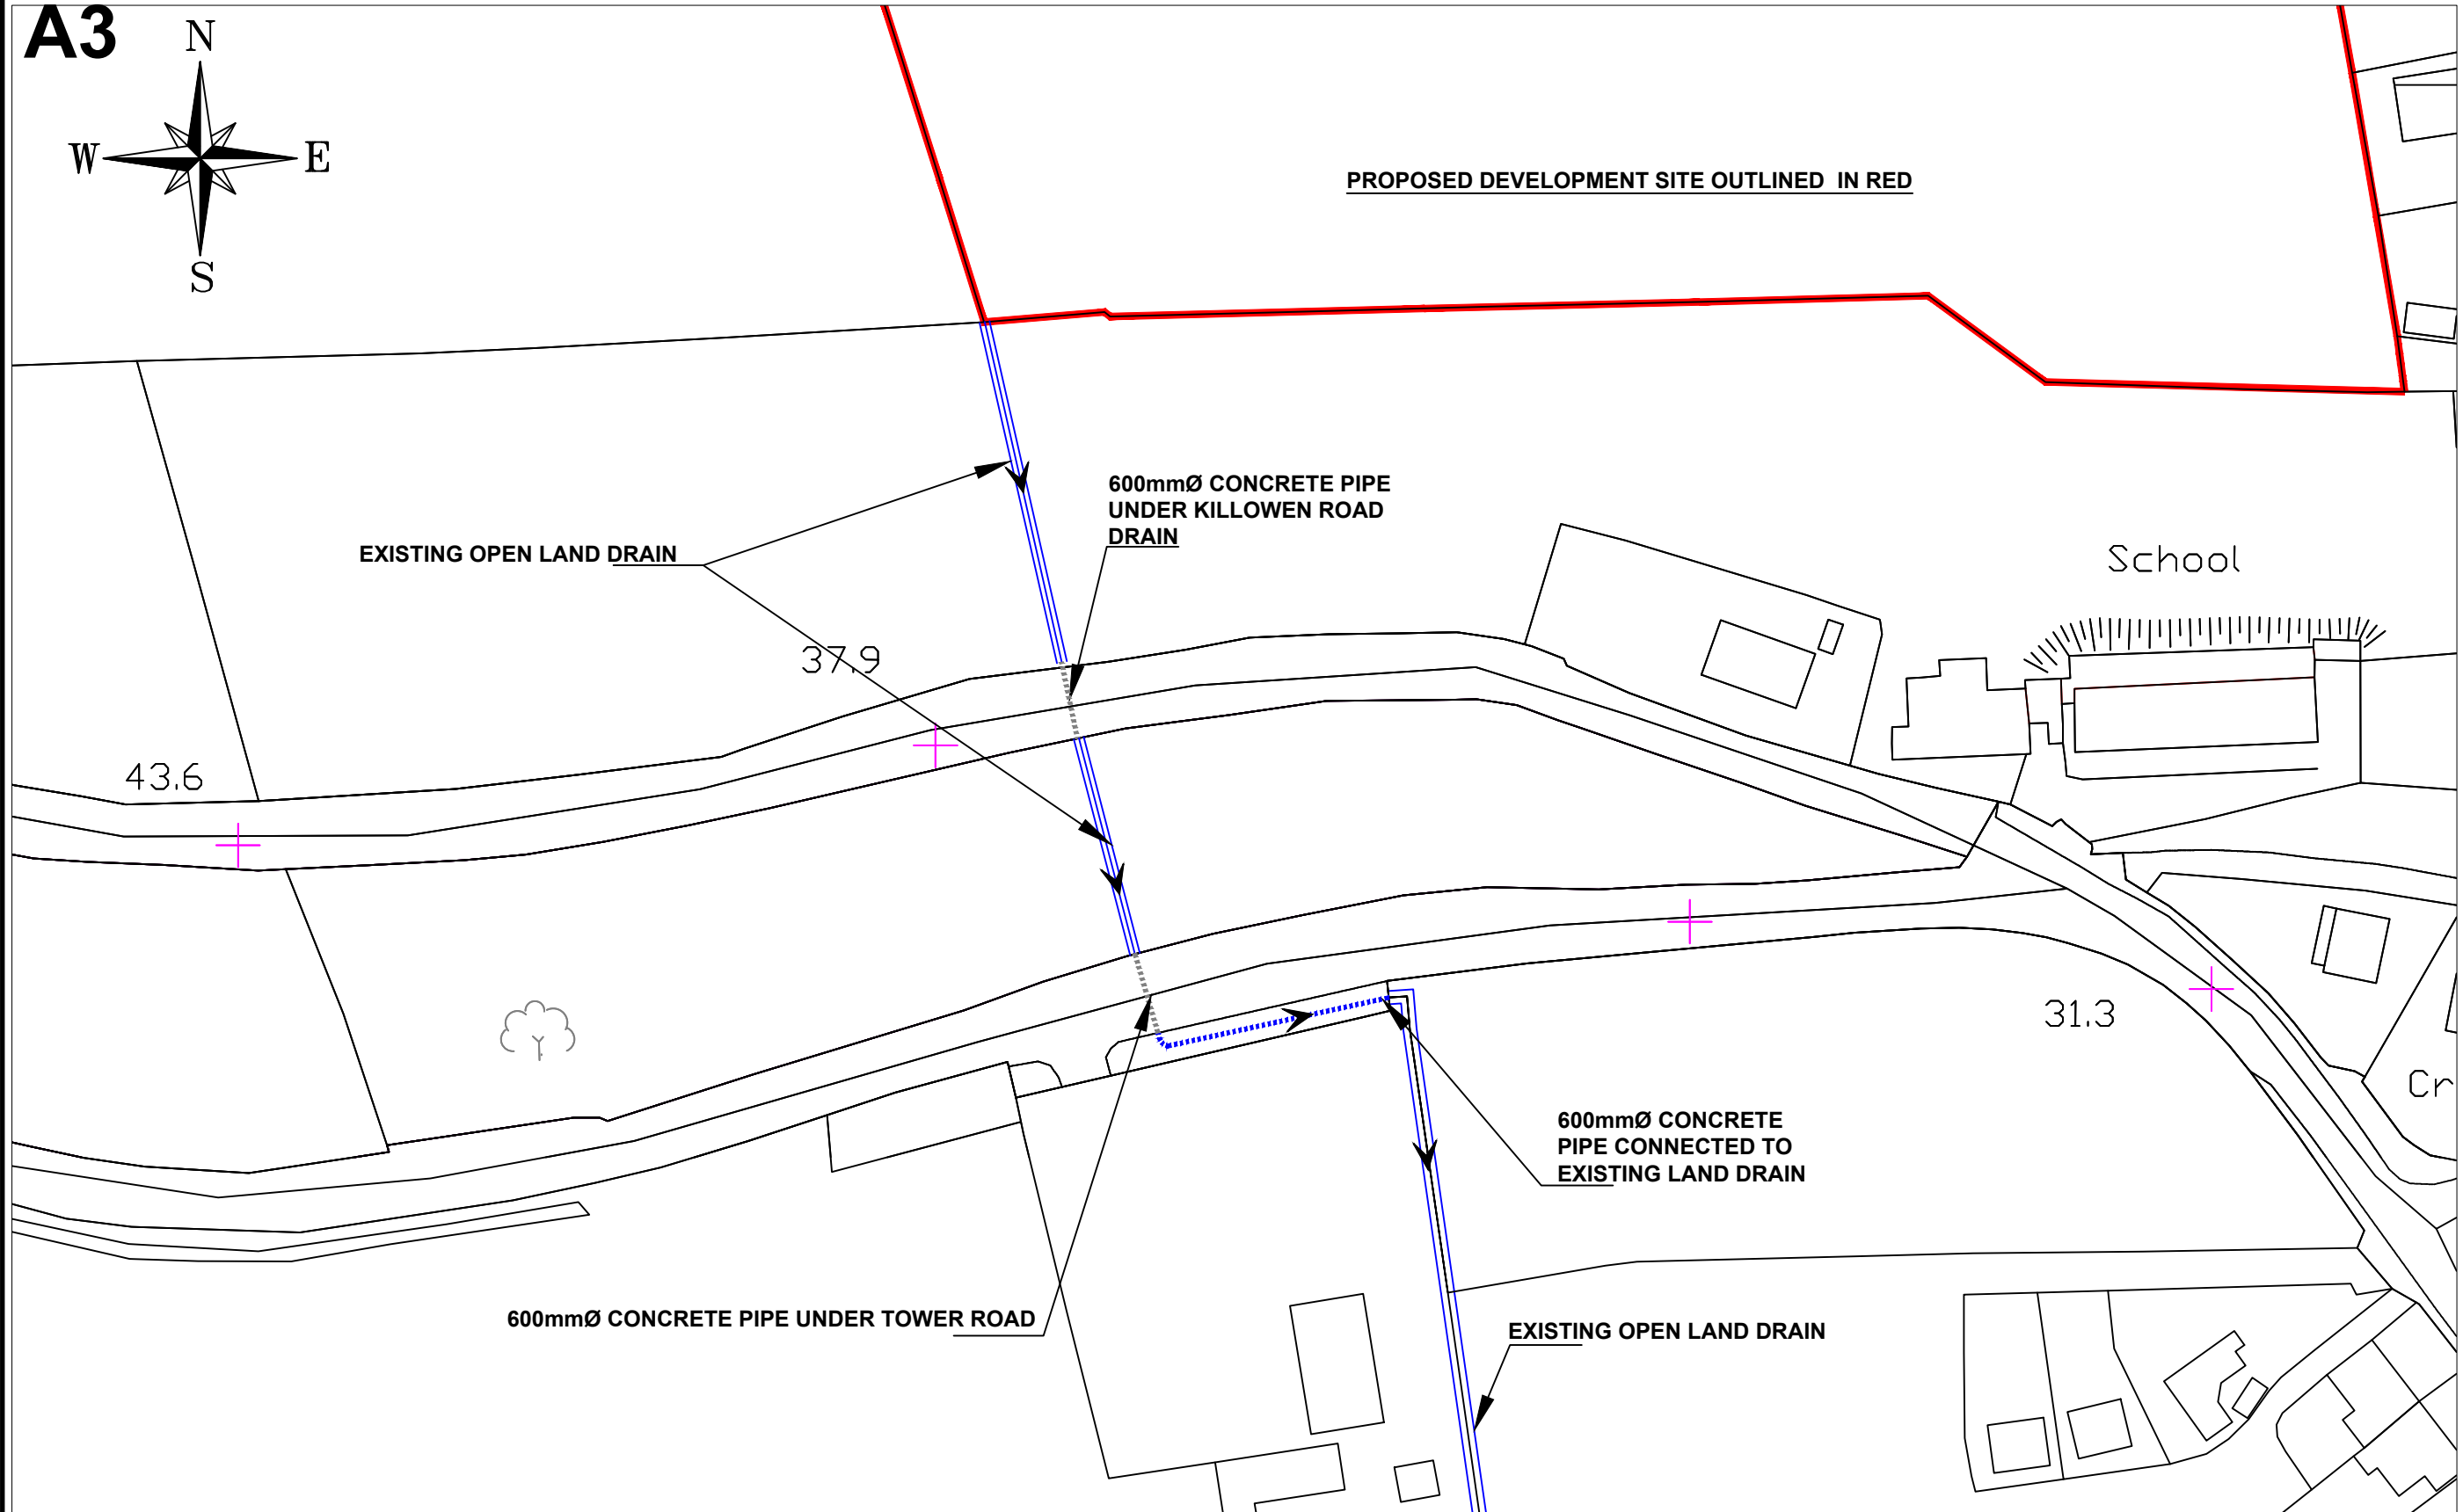

OLS Consulting Engineers & Project Management Ltd
No.3 Saint Patrick's Place,
Bandon,
Co Cork
Tel: (023) 8843990
Email: info@olsconsultingengineers.ie
Web: www.olsconsultingengineers.ie

Client MR. EOIN SHEEHAN			
Job Title PROPOSED RESIDENTIAL DEVELOPMENT AT MONACNAPA, BLARNEY, CO. CORK			
Dwg. Title OS MAP SHOWING EXISTING SURFACE WATER RUNOFF			
Date 03-03-20	Drawn FS	Dwg No 21017-PL27	Rev A
Scale 1:1000	Checked FS		

Revision	Detail	Date	Rev By
A	FOR SHD APPLICATION	14-02-22	PM

IMPORTANT TO READ
 THIS DRAWING IS COPYRIGHT.
 ALL CONSTRUCTION METHODS, MATERIALS, SERVICES AND INSTALLATIONS TO BE IN ACCORDANCE WITH ALL BUILDING REGULATIONS AND CODES OF PRACTICE AT TIME OF CONSTRUCTION.
 ALL SUB-CONTRACTORS ARE ULTIMATELY RESPONSIBLE FOR ENSURING COMPLIANCE WITH REGULATIONS WITHIN THEIR OWN TRADE. ALL TRADES TO CHECK DIMENSIONS ON SITE PRIOR TO CONSTRUCTION OF FABRICATION. FIGURED DIMENSIONS TO BE TAKEN ONLY.
 THE ENGINEER IS TO BE INFORMED IMMEDIATELY OF ANY DISCREPANCIES BEFORE WORK PROCEEDS.
 IF IN DOUBT, ASK!