

The above displays an example of a suitable protective barrier as recommended by BS-5837-2012 Trees in Relation to Construction

1. Standard scaffold poles
2. Uprights to be driven into the ground
3. Panels secured to uprights with wire ties and where necessary standard scaffold poles
4. Weld mesh wired to the uprights and horizontals
5. Standard clamps
6. Wire twisted and secured on the inside of fencing to avoid easy dismantling
7. Ground level
8. Approx. 0.5m driven into the ground

Notes


Please refer to Table 1 'Sunberry Drive, Ballydesmond' when reading this plan.

Do not scale

Legend:


- Category (A, A1, A2, A3) Those of high quality and value; currently in adequate condition to make a substantial contribution (a minimum of 40 years)
- Category (C, C1, C2, C3) Those of low quality and value; currently in adequate condition to make a substantial contribution (a minimum of 10 years for young trees with a stem diameter below 150mm)

- Category (B, B1, B2, B3) Those of moderate quality and value; those in such a condition as to make a significant contribution (a minimum of 20 years)
- Category (U) Those in such a condition that any existing value would be lost within 10 years and which stands in the way of development (a minimum of 10 years of sound arboricultural management)

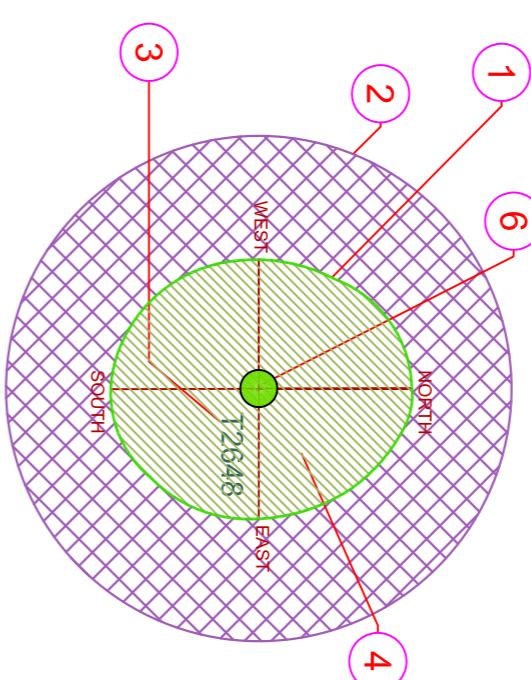

- AGE GROUPINGS**
- Y = YOUNG
 - MA = MIDDLE AGE
 - M = MATURE
 - OM = OVER MATURE
 - V = VETERAN

- 1 EXISTING TREE CANOPY BASED ON DIMENSIONS GATHERED ON SITE IN 4 DIRECTIONS, NORTH, SOUTH, EAST AND WEST
 - 2 ROOT PROTECTION ZONE BASED ON 12 TIMES THE DBH AT CHEST HEIGHT
 - 3 TREE TAG NUMBER
 - 4 TREE TO BE RETAINED
 - 5 TREE TO BE REMOVED
 - 6 TREE CATEGORY BASED ON BS:5837 2012 CRITERIA
 - 7 DECIDUOUS TREE CANOPY
 - 8 EVERGREEN TREE CANOPY
- 01 TABLES BS 5837-2012**

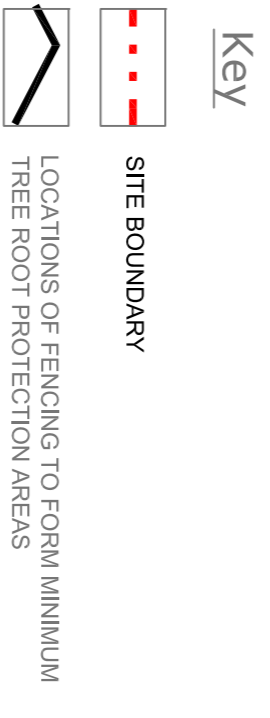

Client: Eoin Sheehan

Project: Tree survey for the proposed development at Sunberry Drive, Blarney

Drawing Title: Tree Protection Plan - Sunberry Drive, Blarney

Drawn By: HR	Checked By: MG	Date: 09/01/20	Scale: 1:500@A1
Drwg. No: BIA-TS-002	CAD File: BIA-TS-002.dwg	Issued For: Information	Rev: -

Arbor Care
 10 Crossagalla Enterprise Centre
 Ballysinnon Road
 Limerick
 Ireland
 Phone: +353 (0)8633082808
 Fax: +353 (0)814003231
 Web: www.arborcare.ie