

Compliance With DOEHLG Guidelines													
DWELLING TYPE	TARGET GROSS FLOOR AREA (SQ.M)	ACHIEVED GROSS FLOOR AREA (SQ.M)	MINIMUM MAIN LIVING ROOM AREA (SQ.M)	ACHIEVED MAIN LIVING AREA (SQ.M)	MINIMUM AGGREGATE LIVING AREA (SQ.M)	ACHIEVED AGGREGATE LIVING AREA (SQ.M)	MINIMUM AGGREGATE BEDROOM AREA (SQ.M)	ACHIEVED AGGREGATE BEDROOM AREA (SQ.M)	MINIMUM STORAGE REQUIRED (SQ.M)	ACHIEVED STORAGE (SQ.M)			
mily Dwellings - 3 or more persons													
4BED/7P HOUSE (3 Storey)	120		15		40		43		6				
4BED/7P HOUSE (2 Storey)	110		15		40		43		6				
							· · · · ·						
3BED/5P HOUSE (2 Storey)	92	111.5	13	18.9	34	38.2	32	37.0	5	6			
2BED/4P HOUSE (2 Storey)	80		13		30		25		4				
2BED/4P APARTMENT	73		13		30		25		7				
1BED/2P APARTMENT	45		11		23		11		3				




7 Side Elevation 1







3 H22

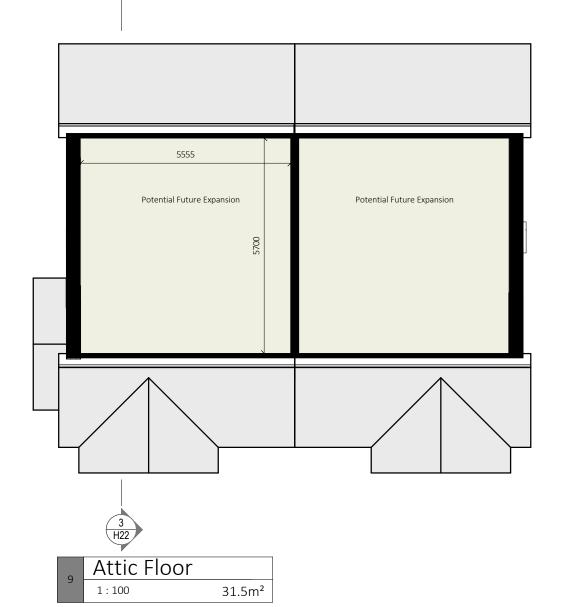



3 Cross Section A-A 1:100

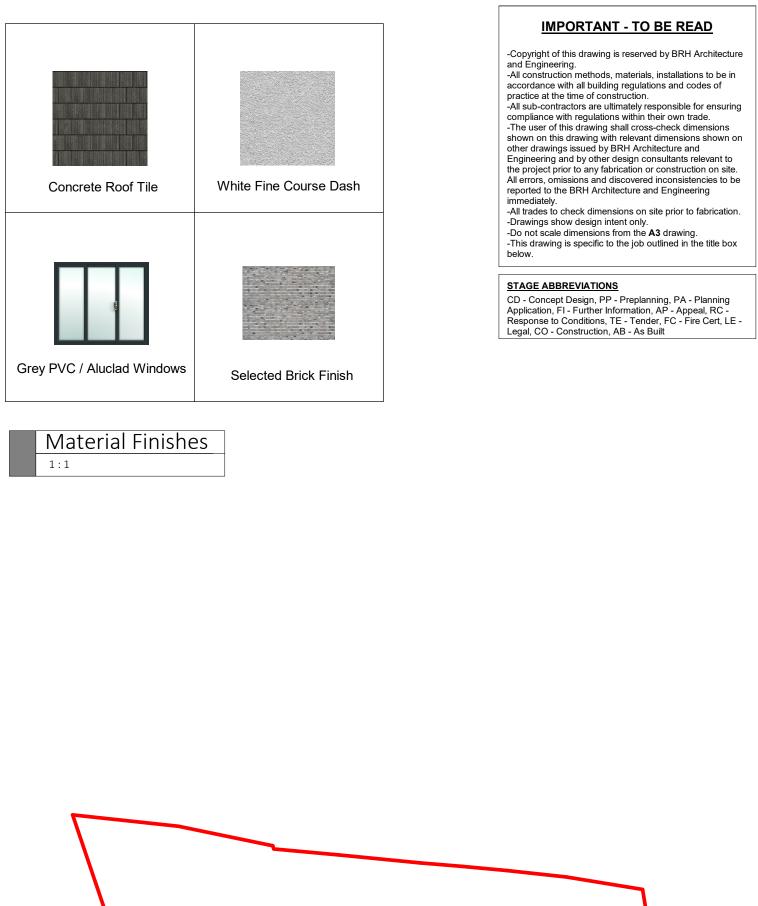

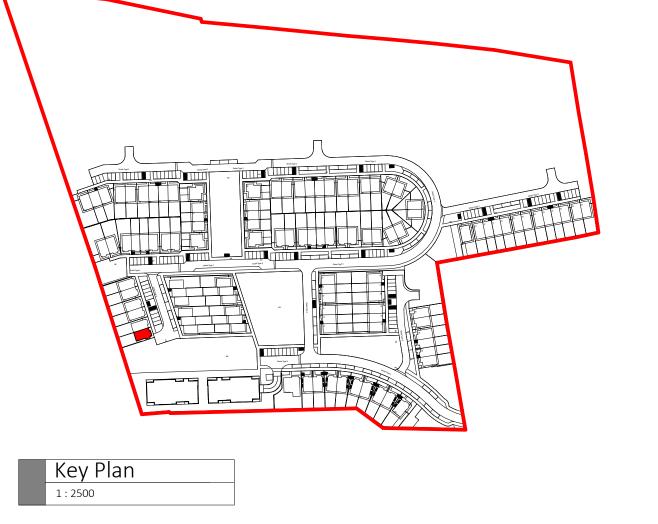



		Point and Finished Floor Refer to Site Masterplar	2010.	
1	Submitted	for Planning	01/02/21	СВ
	DETAIL		DATE	BY
		BRH Design Partners Architecture & Engineering		
		nix House, Monahan Road, C		
<u></u>	•	021 2376150 E:info@brh.i	5	
CLI	ENT:	Eoin Sheehan		
PROJECT:		Residential Development at Monacnapa, Blarney, Co. Cork		
DR	G:	House Type 4C(i) Plans, Elevati Sections	ons &	

Drawn By: Checked By: Job No: CB MB 21001 H22 SCALE: As indicated

Revision: Stage: 2 PA