


- The above displays an example of a suitable protective barrier as recommended by BS: 5837 2012 Trees in Relation to Construction
1. Standard scaffold poles
 2. Uprights to be driven into the ground
 3. Panels secured to uprights with wire ties and where necessary standard scaffold poles
 4. Weld mesh wired to the uprights and horizontals
 5. Standard clamps
 6. Wire twisted and secured on the inside of fencing to avoid easy dismantling
 7. Ground level
 8. Approx. 0.5m driven into the ground

Notes


Please refer to Table 1 'Sunberry Drive, Blarney' when reading this plan.
Do not scale

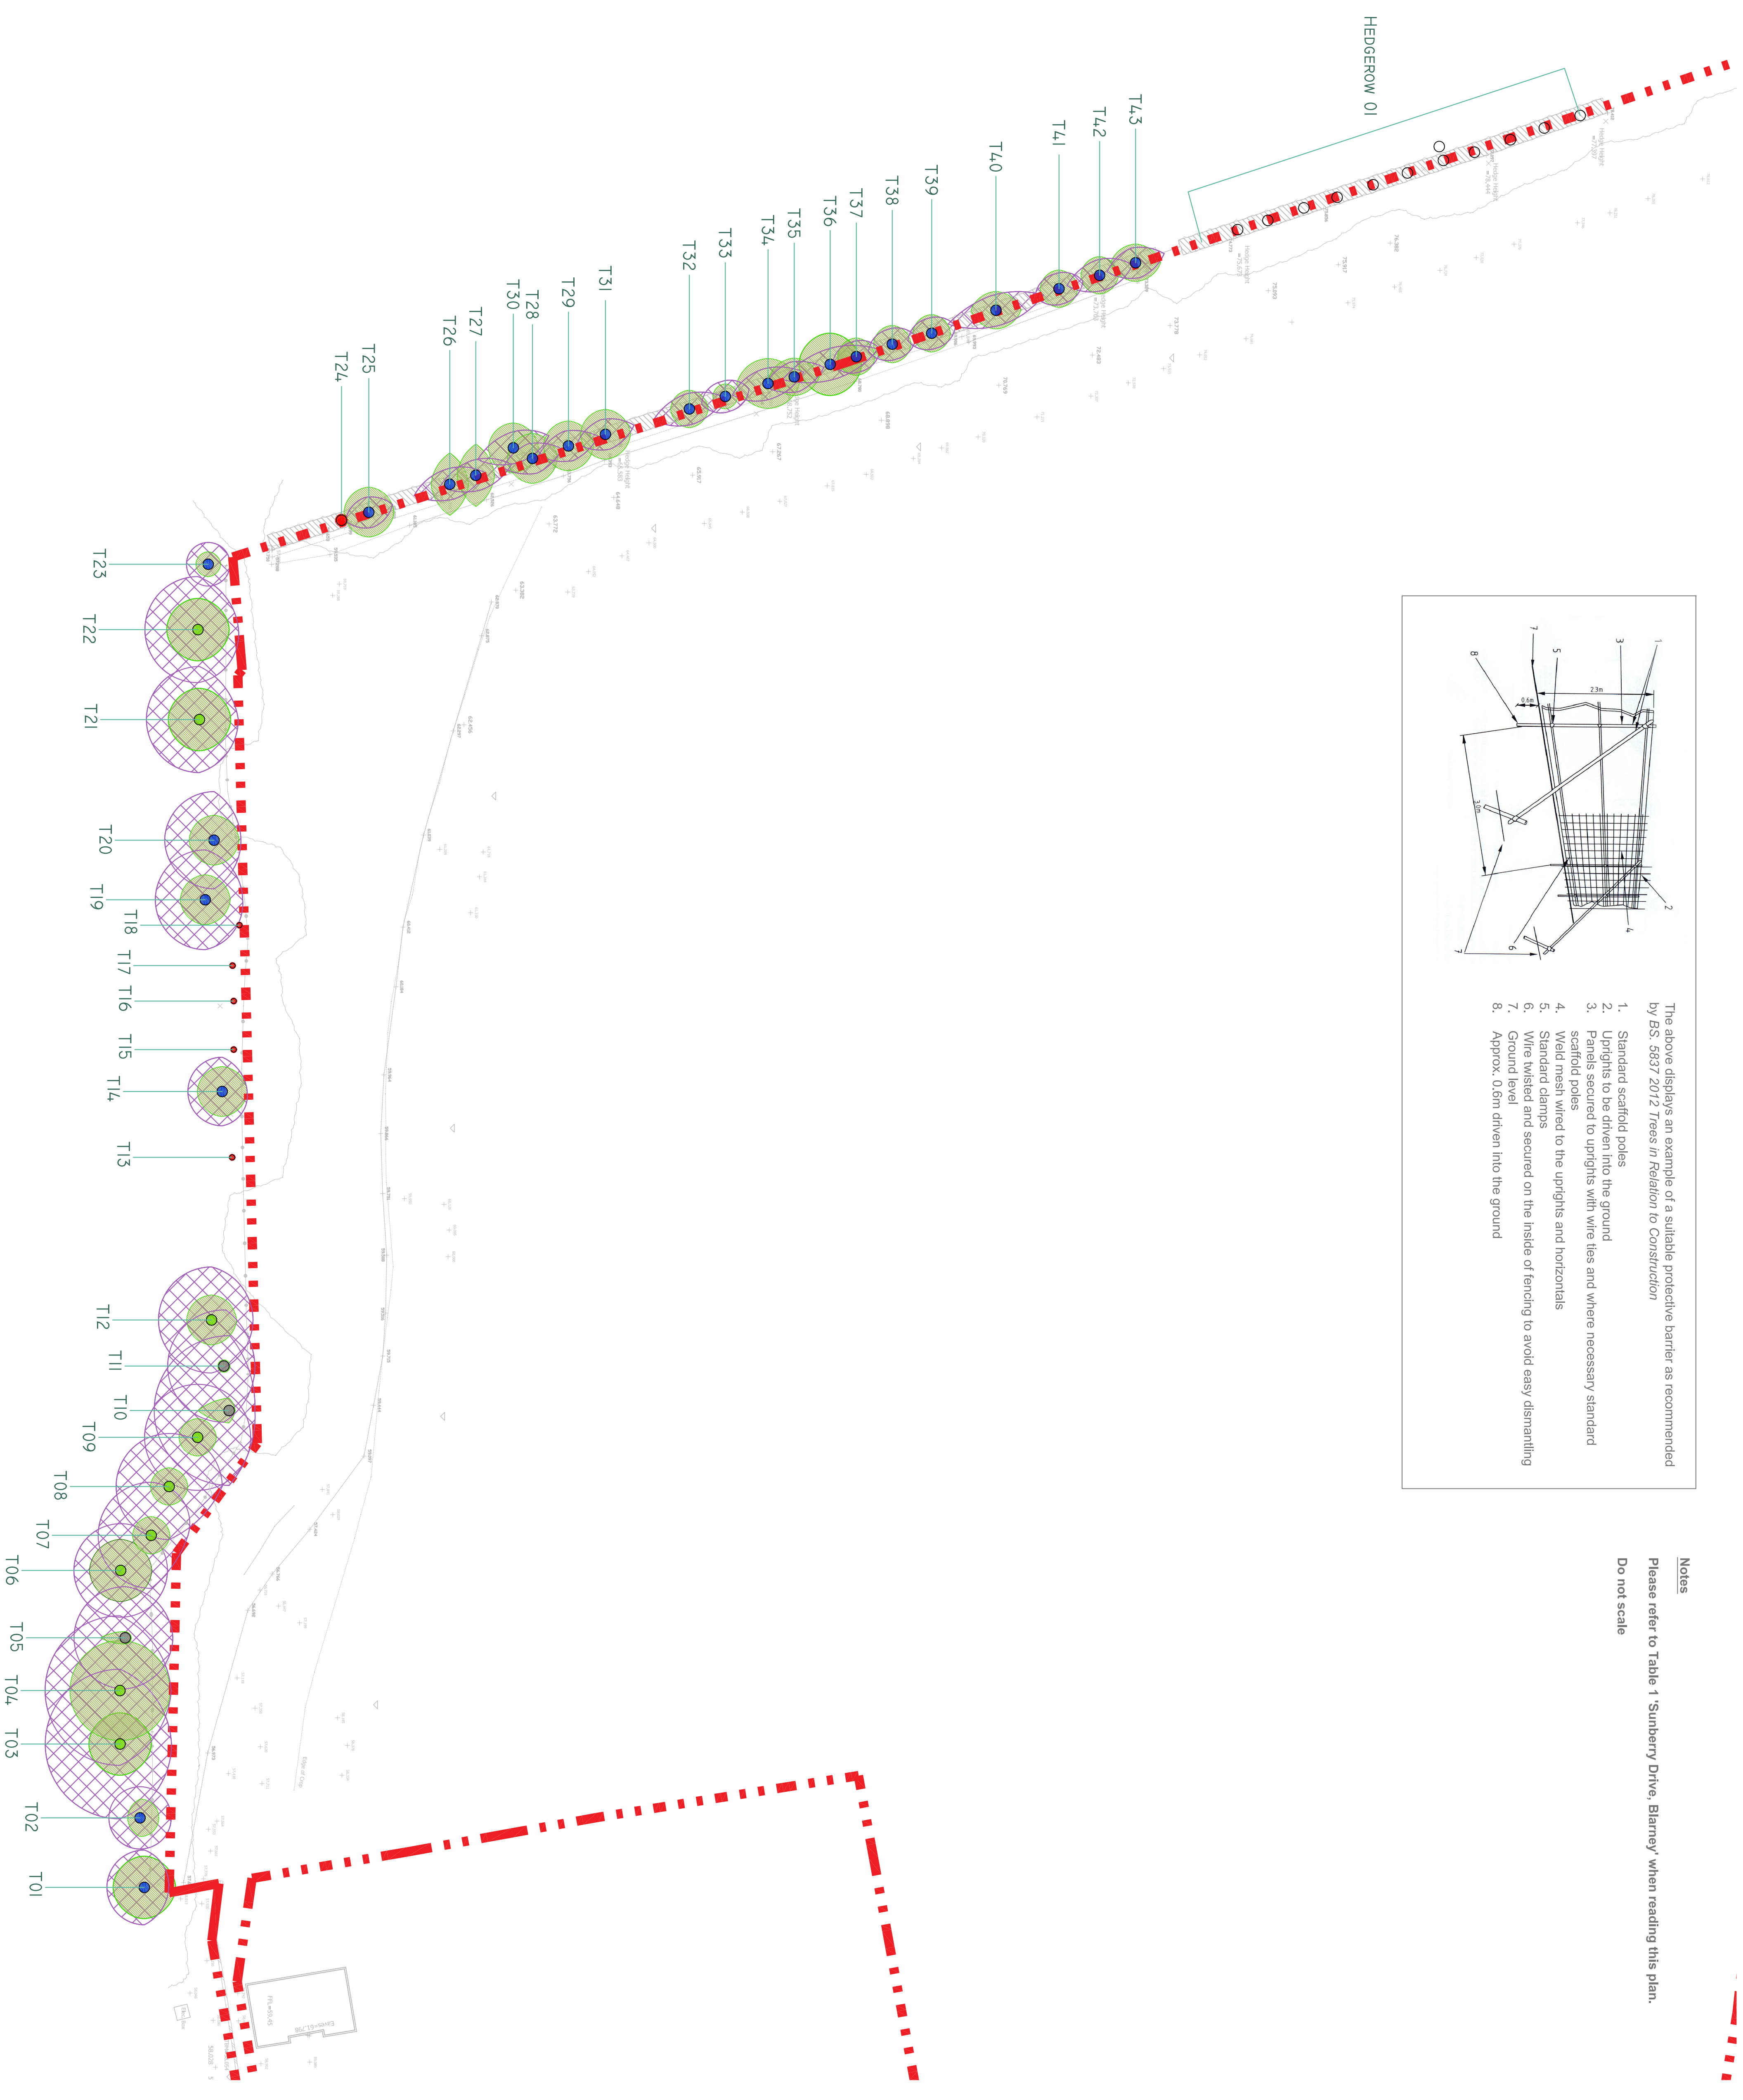

Rev.	Date	Description


Legend:

- Category (A, A1, A2, A3) - Those of high quality and value; currently in adequate condition to make a substantial contribution (a minimum of 40 years)
- Category (C, C1, C2, C3) - Those of low quality and value; currently in adequate condition to establish (a minimum of 10 years for young trees with a stem diameter below 150mm)
- Category (U) - Those in such condition that any existing value would be lost within 10 years and which stands in the way of development (reason of sound arboricultural management)

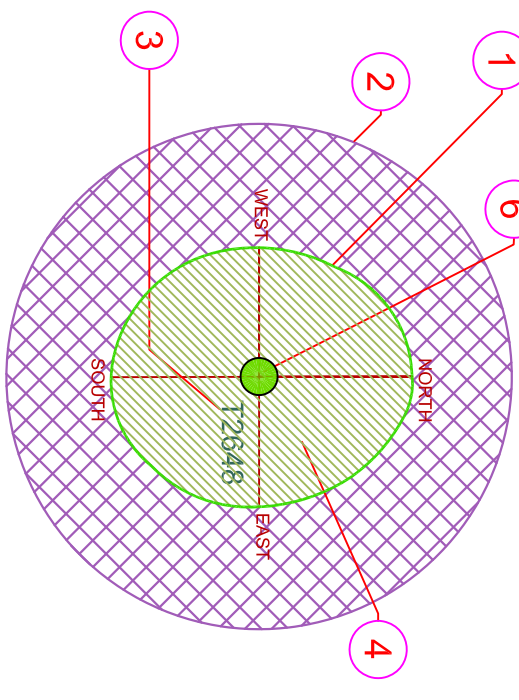

- AGE GROUPINGS**
- Y = YOUNG
 - MA = MIDDLE AGE
 - M = MATURE
 - OM = OVER MATURE
 - V = VETERAN

1. EXISTING TREE CANOPY BASED ON DIMENSIONS GATHERED ON SITE IN 4 DIRECTIONS, NORTH, SOUTH, EAST AND WEST
 2. ROOF PROTECTION ZONE BASED ON 12 TIMES THE (DBH) AT CHEST HEIGHT
 3. TREE TAG NUMBER
 4. TREE TO BE RETAINED
 5. TREE TO BE REMOVED
 6. TREE CATEGORY BASED ON BS:5837 2012 CRITERIA
 7. DECIDUOUS TREE CANOPY
 8. EVERGREEN TREE CANOPY
- 01 TABLES BS 5837-2012**

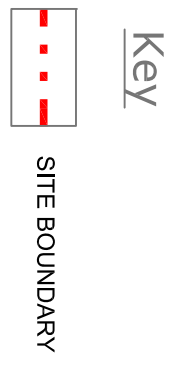

Client:
Eoin Sheehan

Project:
Tree survey for the proposed development at Sunberry Drive, Blarney

Drawing Title:
Tree Constraints Plan - Sunberry Drive, Blarney

Drawn By:	Checked By:	Date:	Scale:
HR	MG	09/01/20	1:500@A1
CAD File:	Issued For:	Information	Rev.
BLA-TS-001	BLA-TS-001.dwg	Information	-

Arbor Care
 10 Crossagh Enterprise Centre
 Crossagh Enterprise Centre
 Ballysimon Road
 Limerick
 Ireland
 Phone: +353 (0)8633082808
 Fax: +353 (0)81400321
 Email: info@arborcare.ie
 Web: www.arborcare.ie